



**Conservation  
and  
Reconstruction  
at the  
Palace of Minos  
at Knossos**

**PhD Peter Kienzle  
University of York**

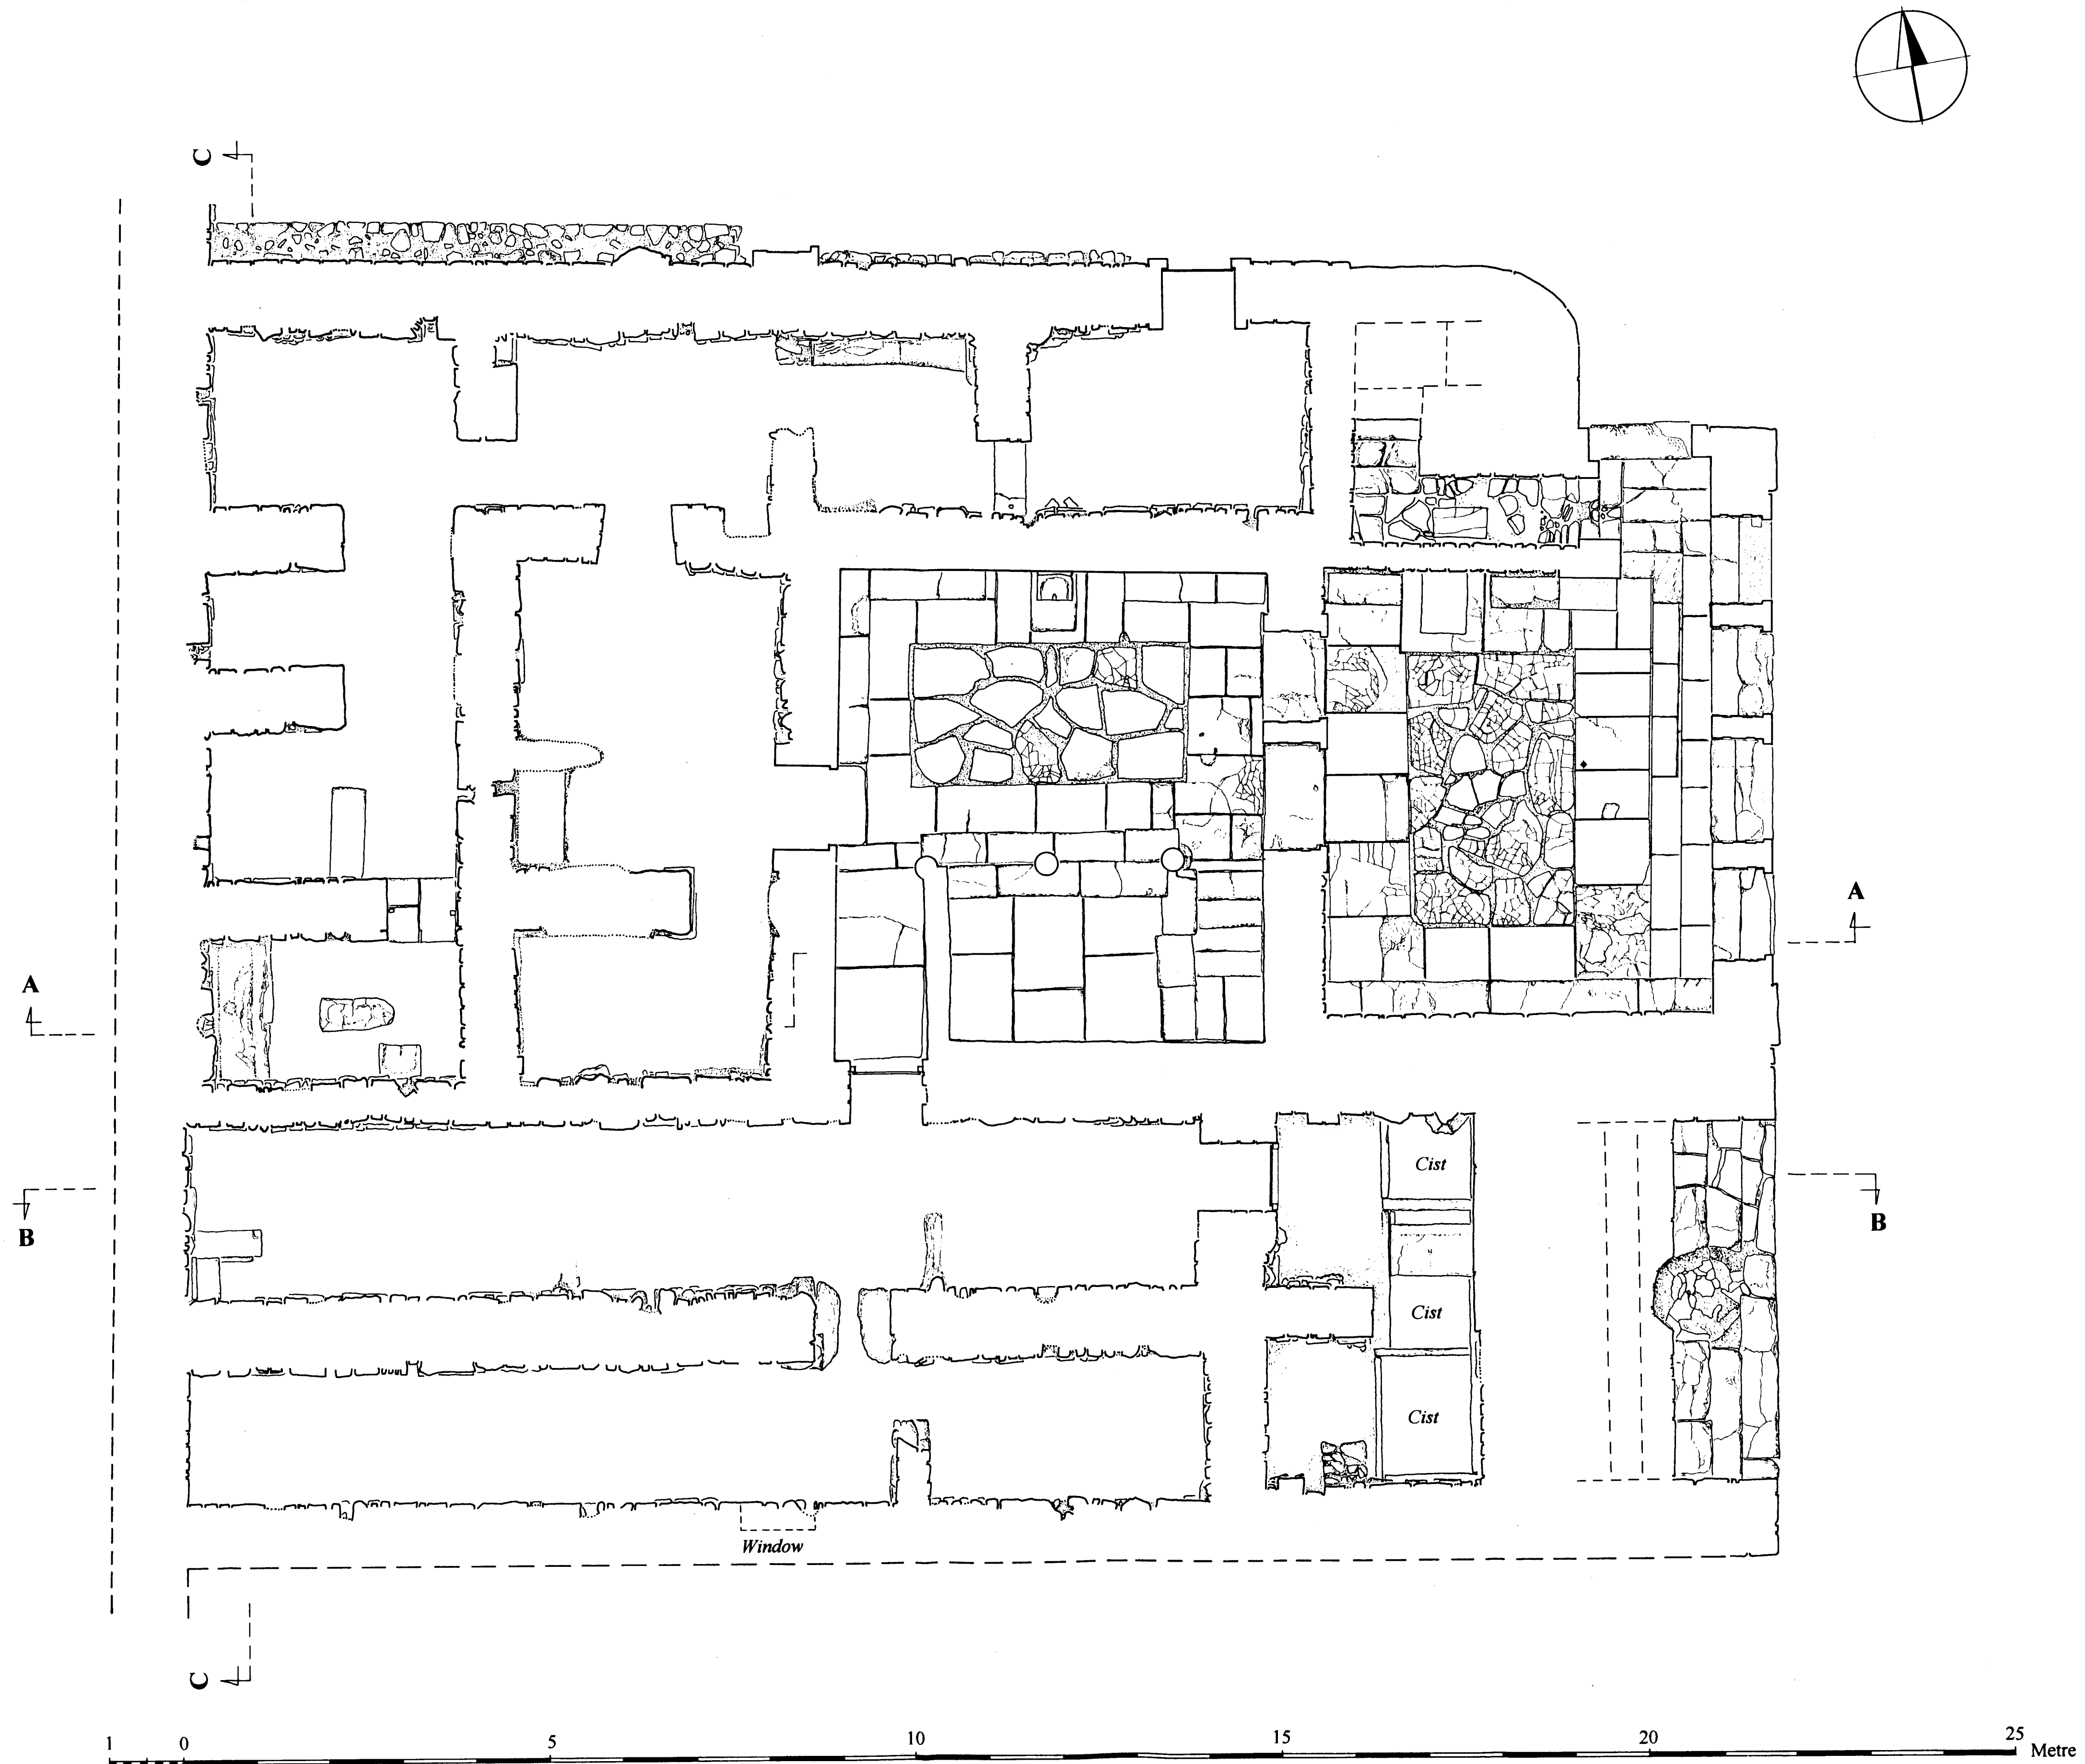


**Drawing 1**

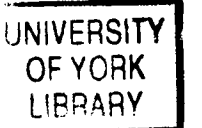

**Throne Room Area  
Ground Floor Plan  
1/50 Scale  
Rec.: Peter Kienzle  
Date: July 1997**

**Conservation  
and  
Reconstruction  
at the  
Palace of Minos  
at Knossos**

**PhD Peter Kienzle  
University of York**

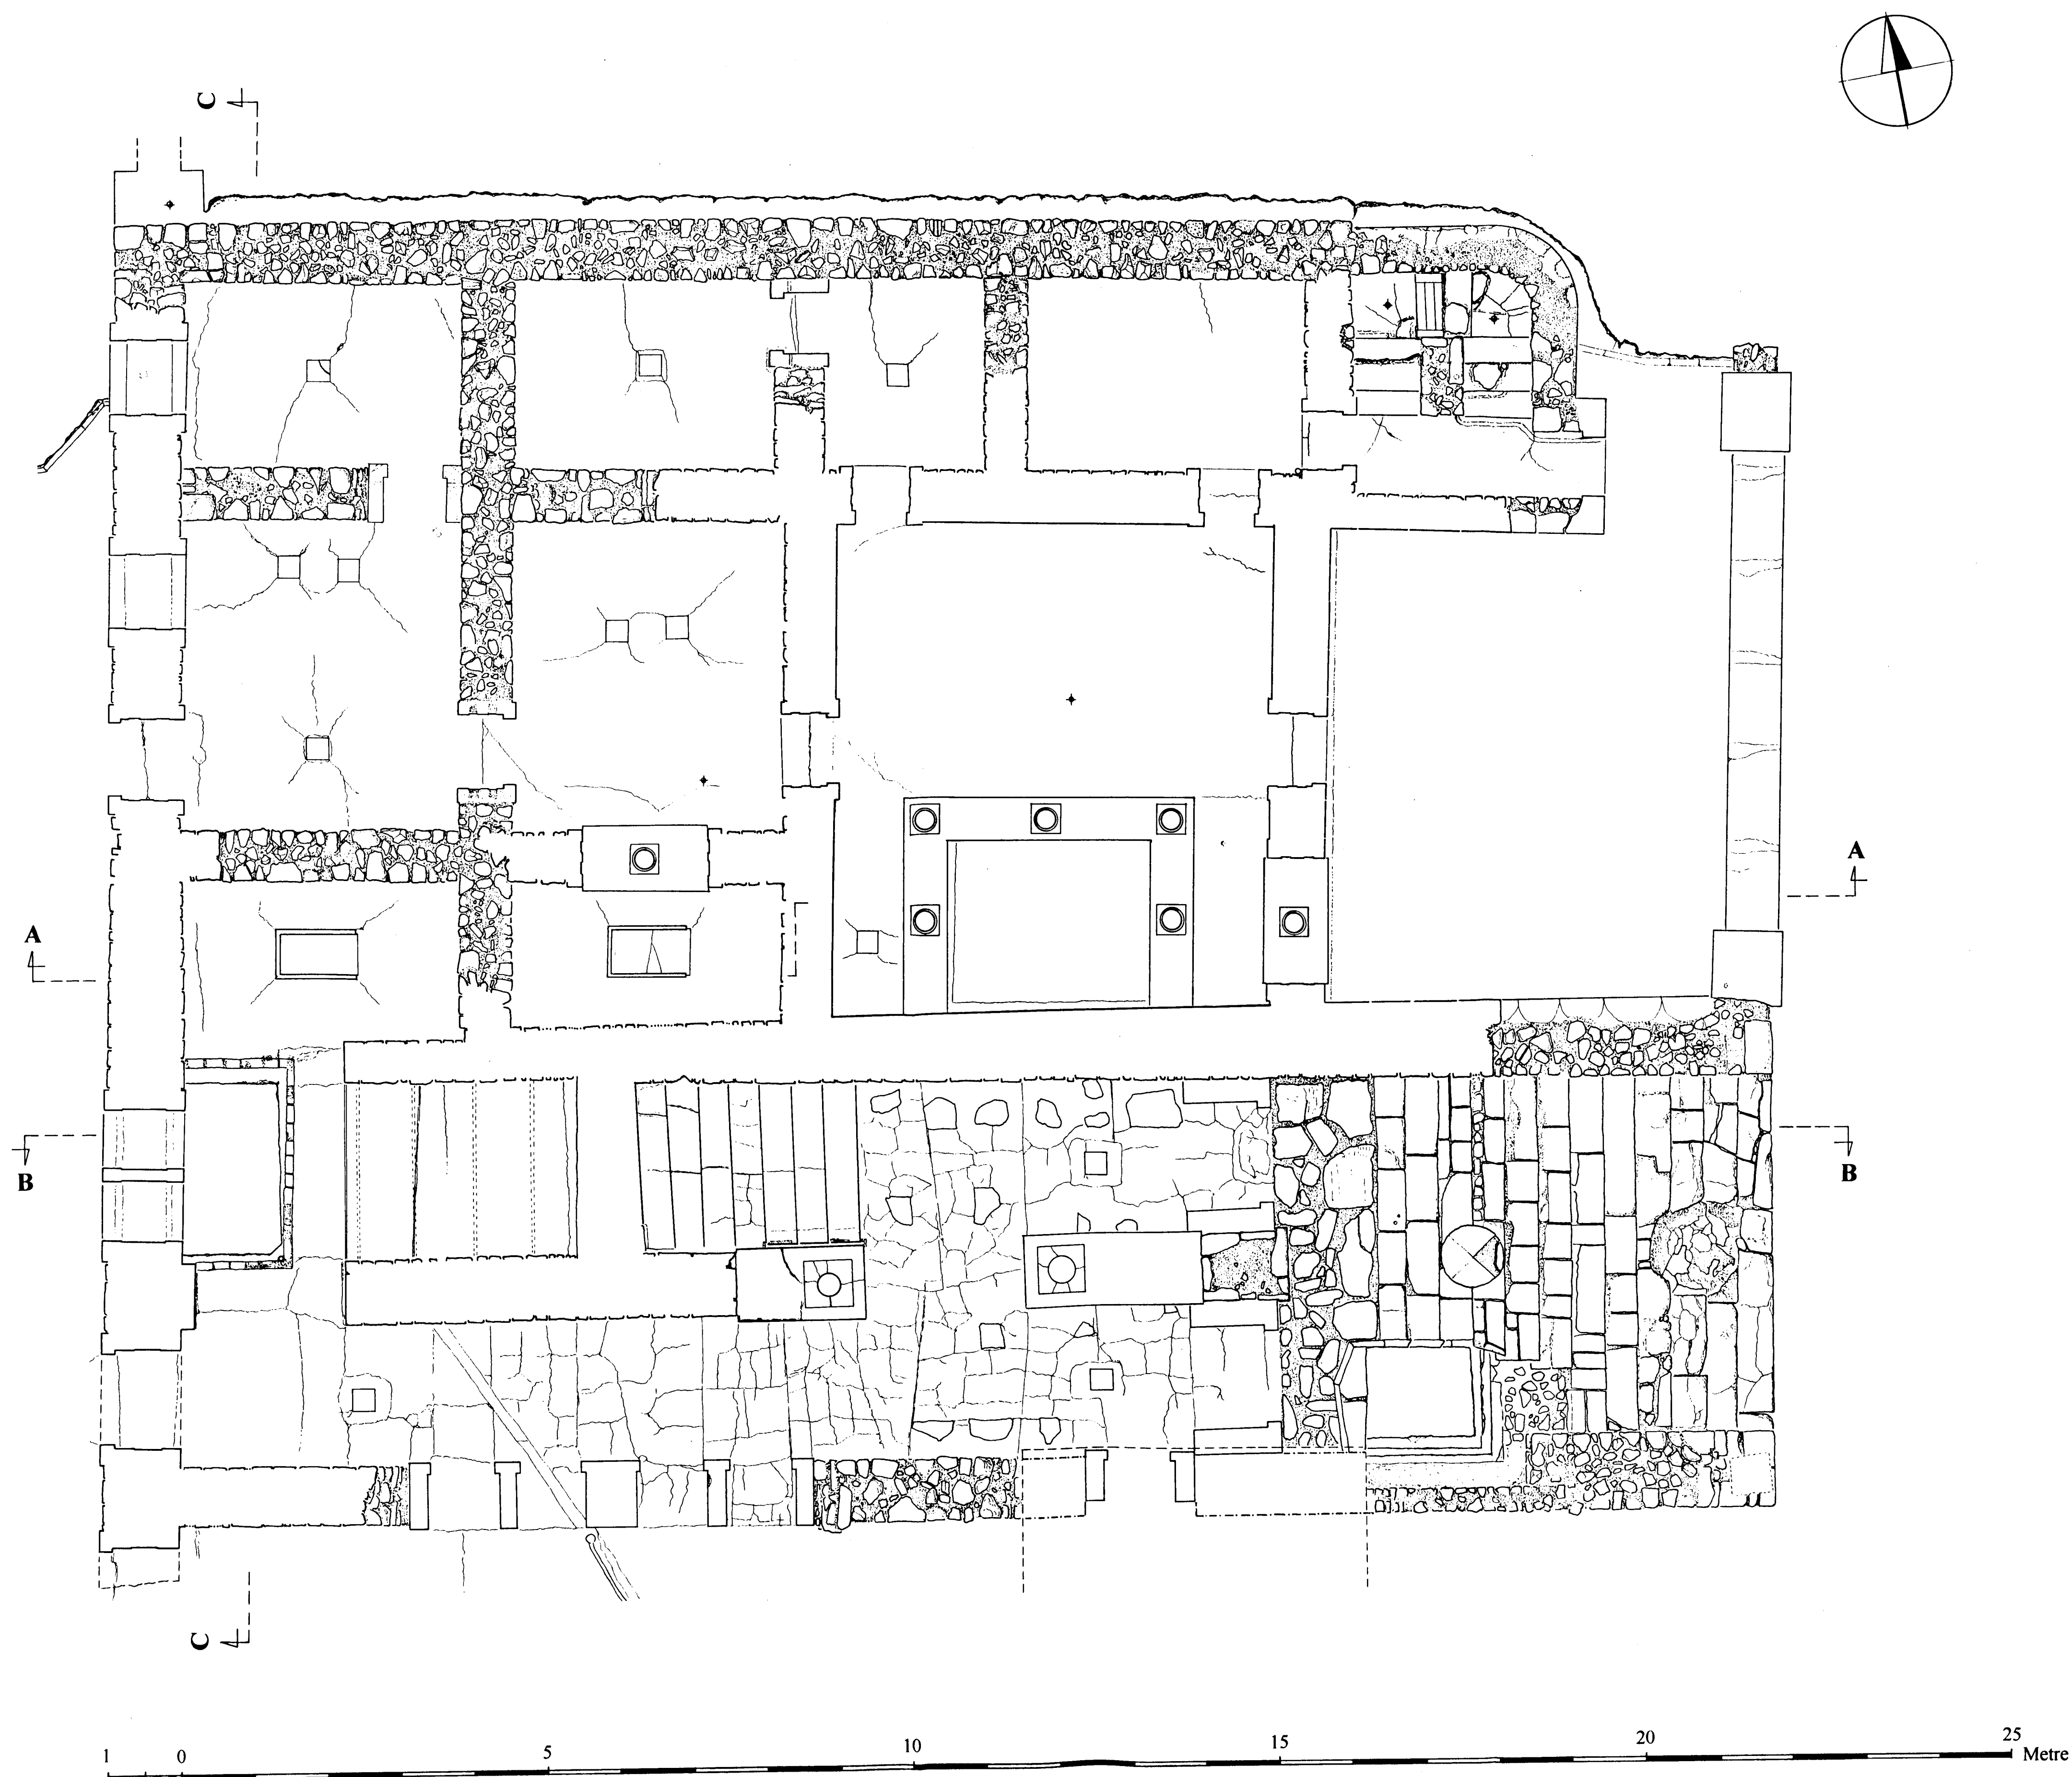


**Drawing 2**

UNIVERSITY  
OF YORK  
LIBRARY


**Throne Room Area  
First Floor Plan  
1/50 Scale  
Rec.: Peter Kienzle  
Date: July 1997**

**Conservation  
and  
Reconstruction  
at the  
Palace of Minos  
at Knossos**

**PhD Peter Kienzle  
University of York**

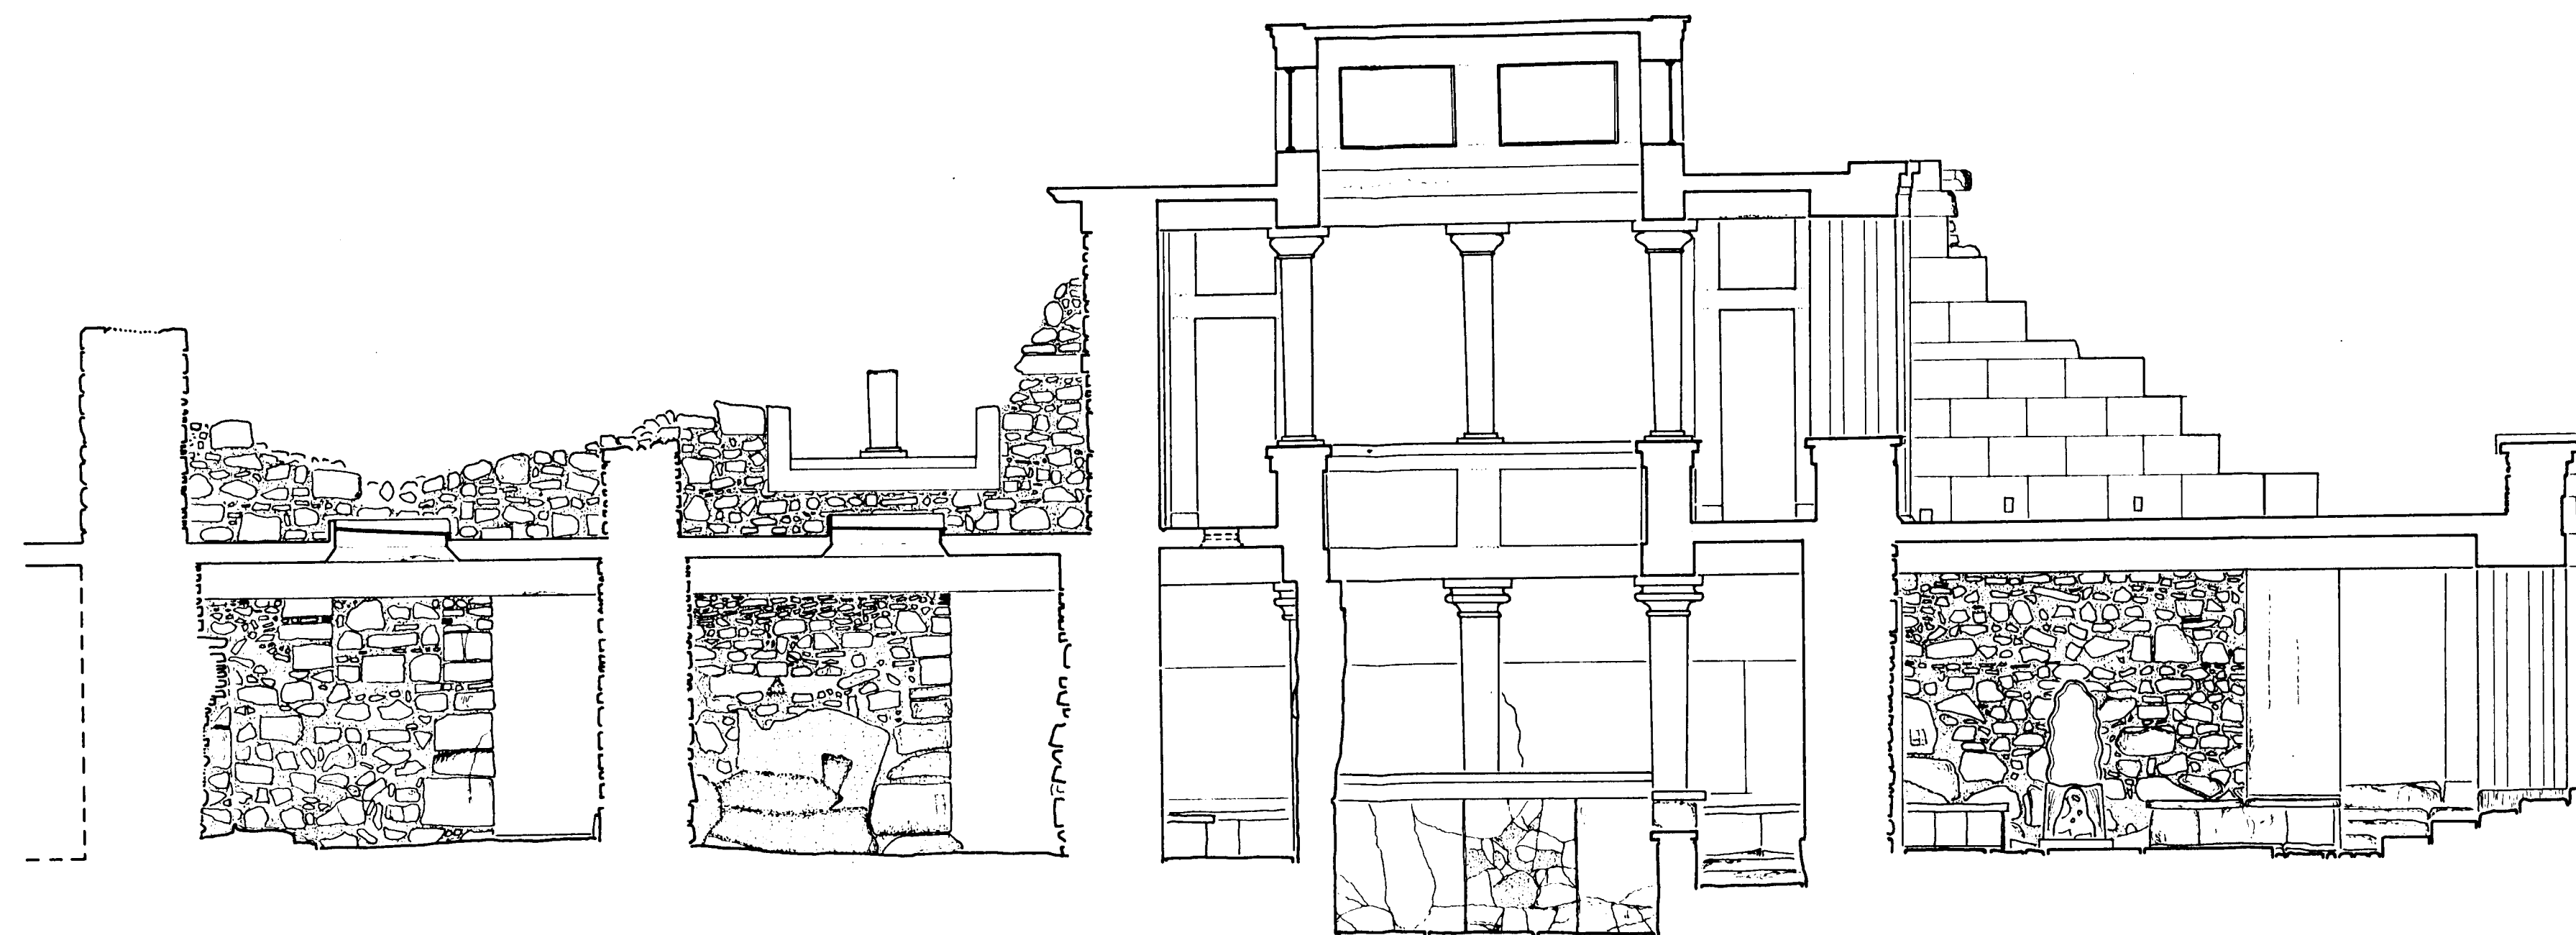

*Section A-A*

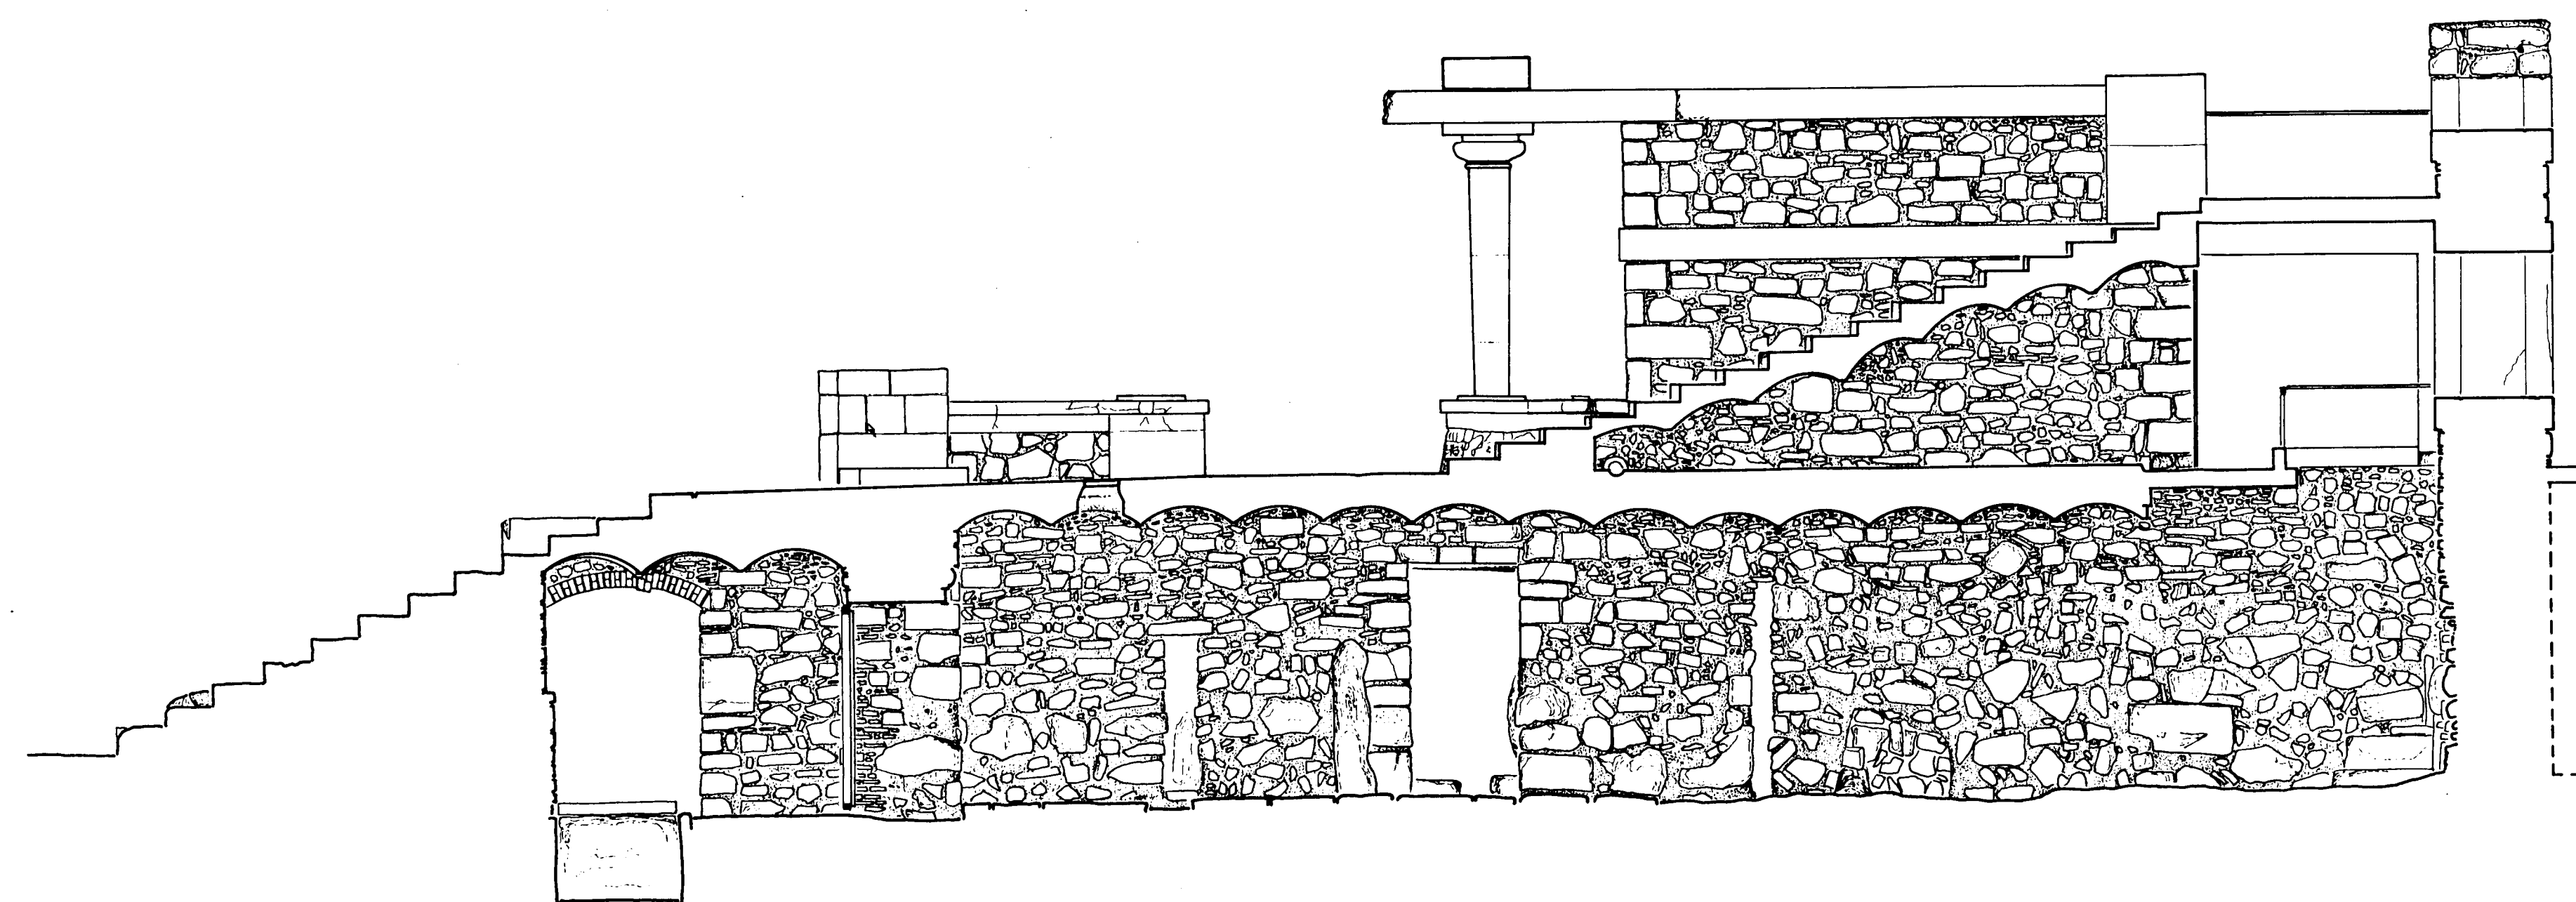


*Section B-B*



**Drawing**


**3**

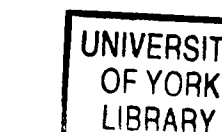

Throne Room Area  
Section A-A  
Section B-B  
1/50 Scale  
Rec.: Peter Kienzle  
Date: July 1997

**Conservation  
and  
Reconstruction  
at the  
Palace of Minos  
at Knossos**


**PhD Peter Kienzle  
University of York**

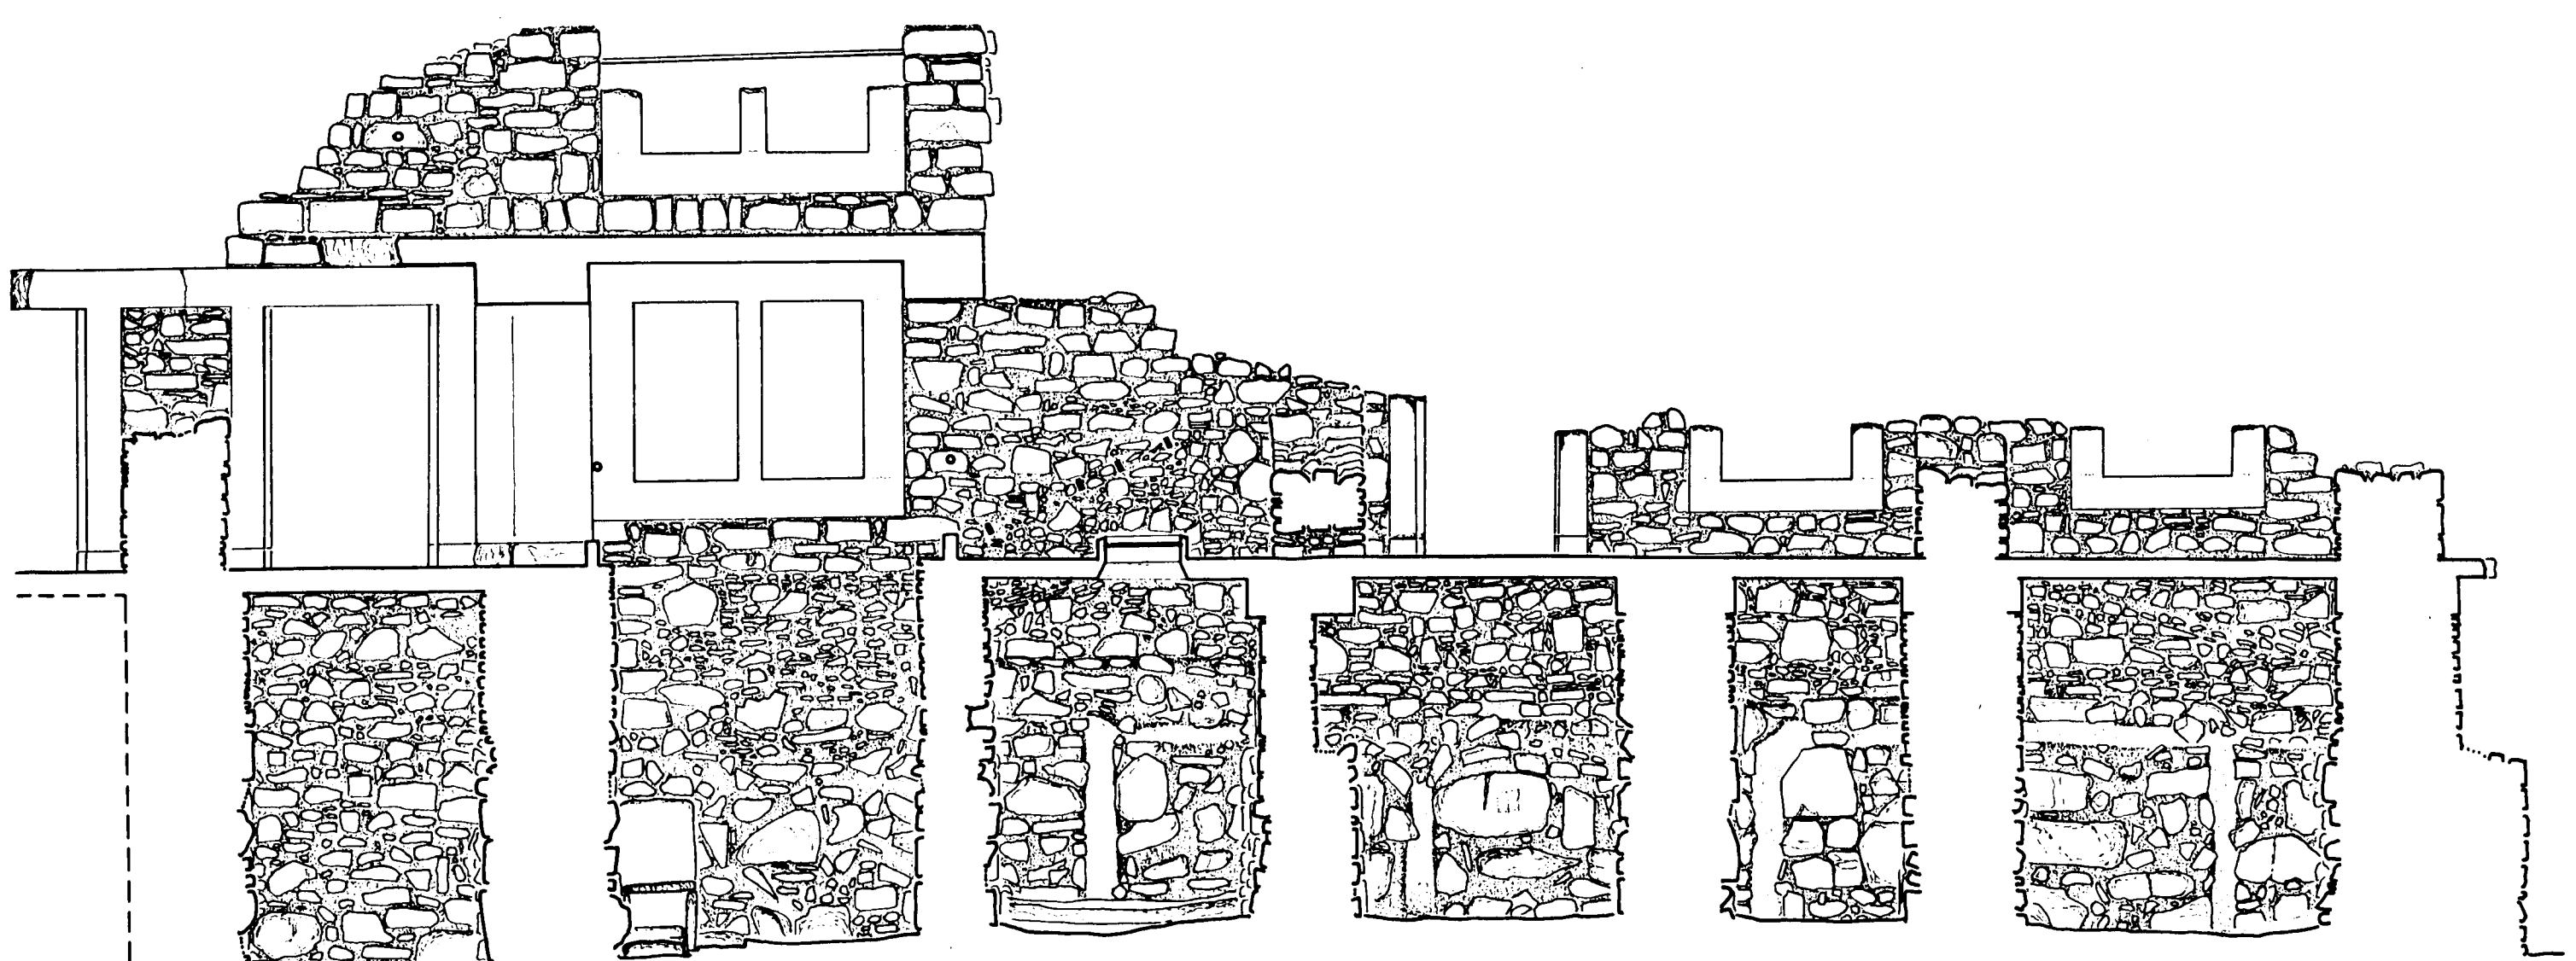

*Section C-C*



**Drawing 4**

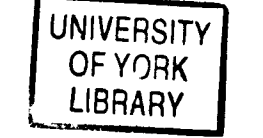


Throne Room Area  
Section C-C  
1/50 Scale  
Rec.: Peter Kienzle  
Date: July 1997




**Conservation  
and  
Reconstruction  
at the  
Palace of Minos  
at Knossos**


**PhD Peter Kienzle  
University of York**

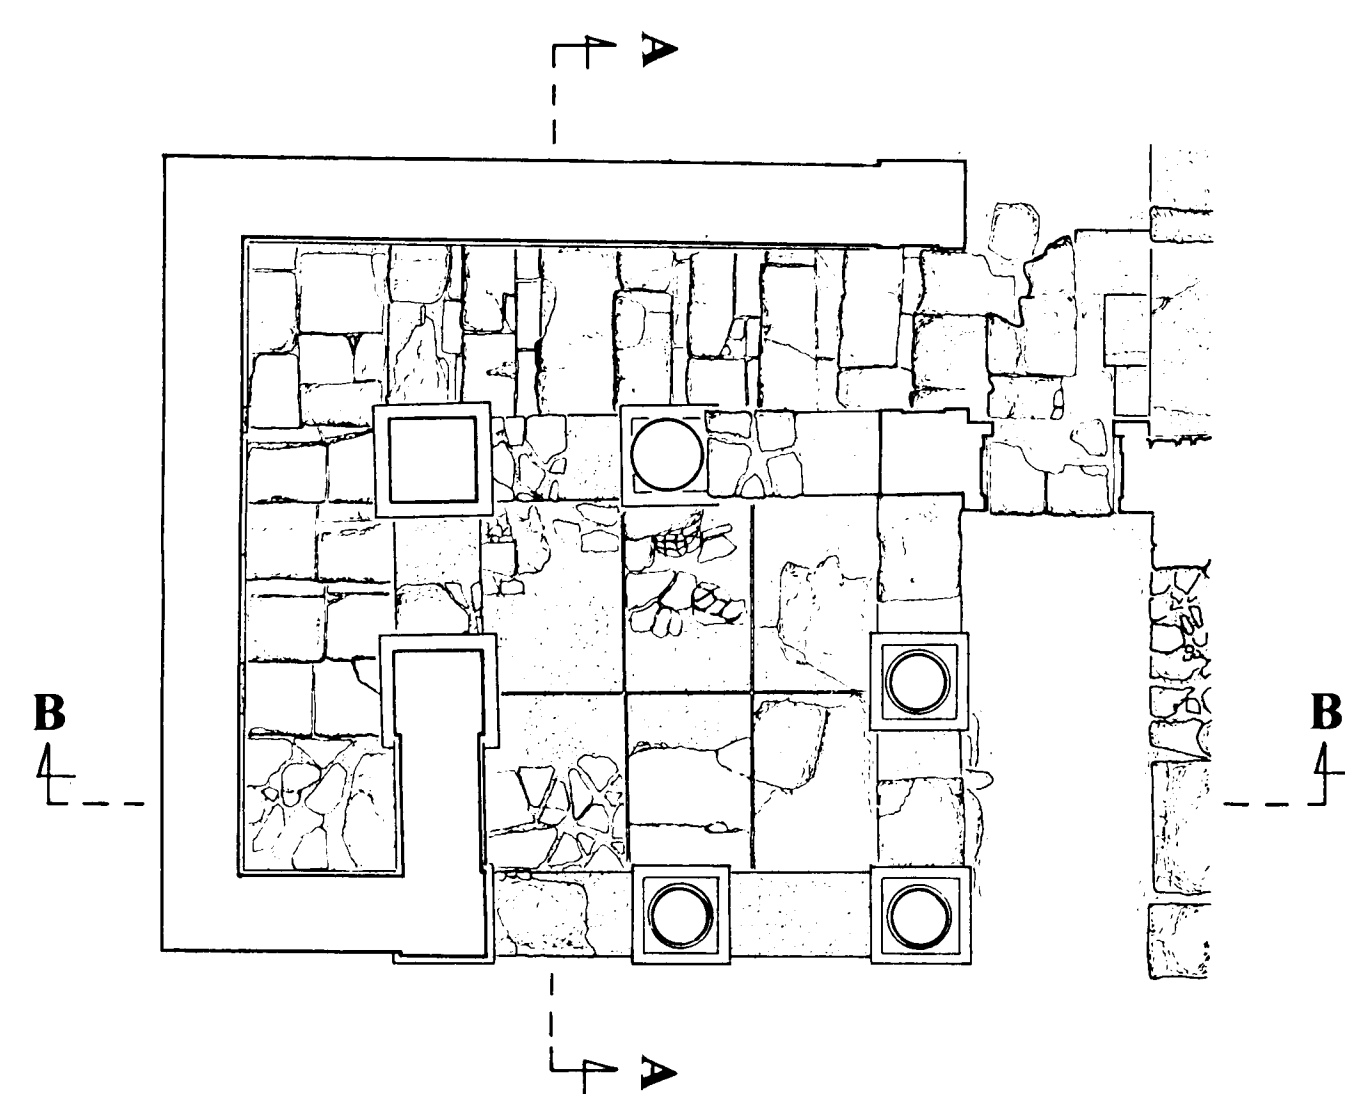


*Ground Floor Plan*

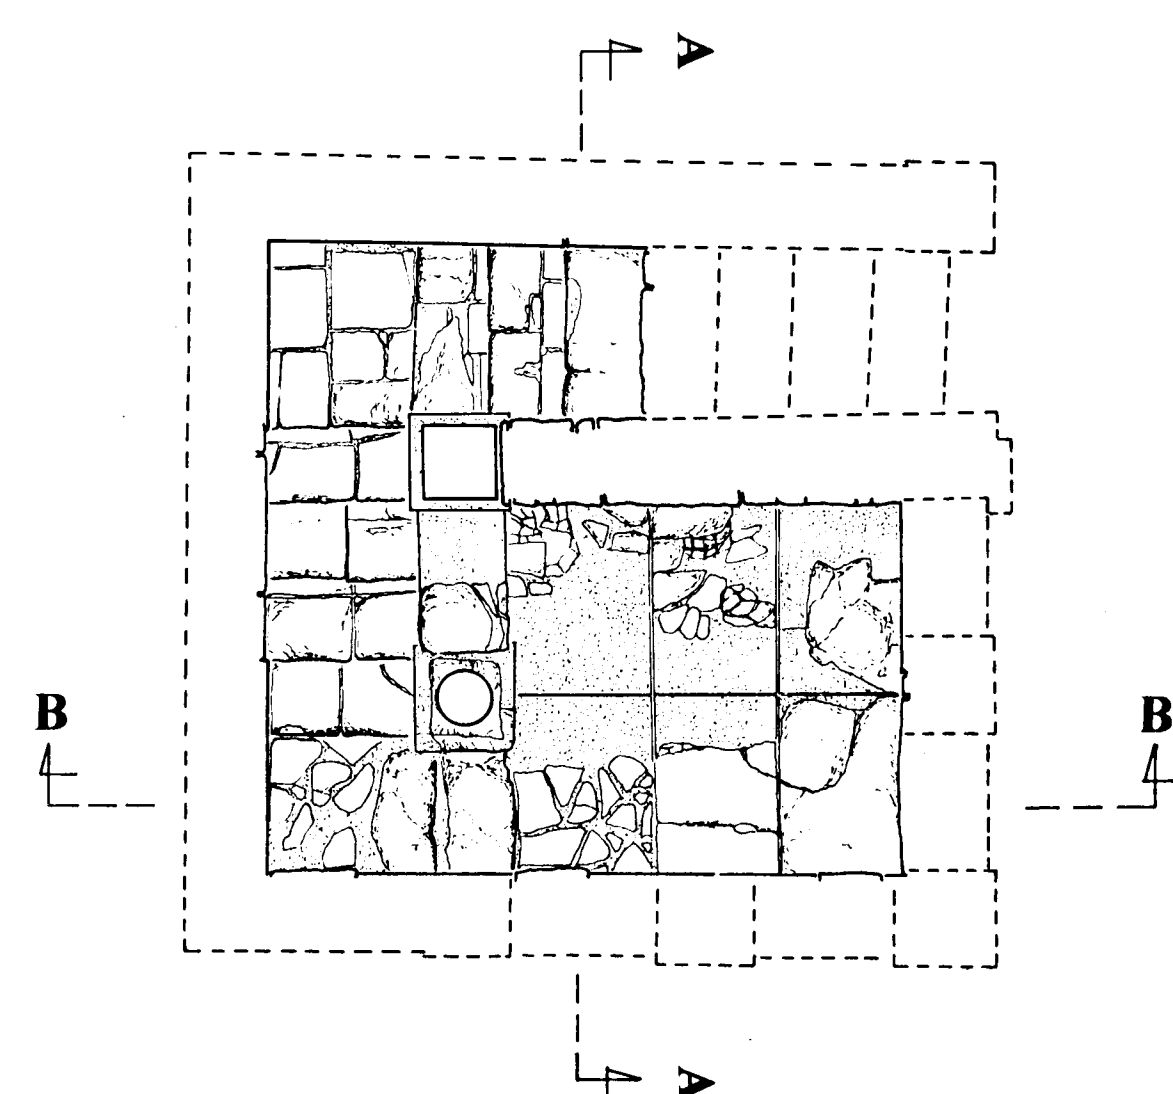



*Basement Plan*

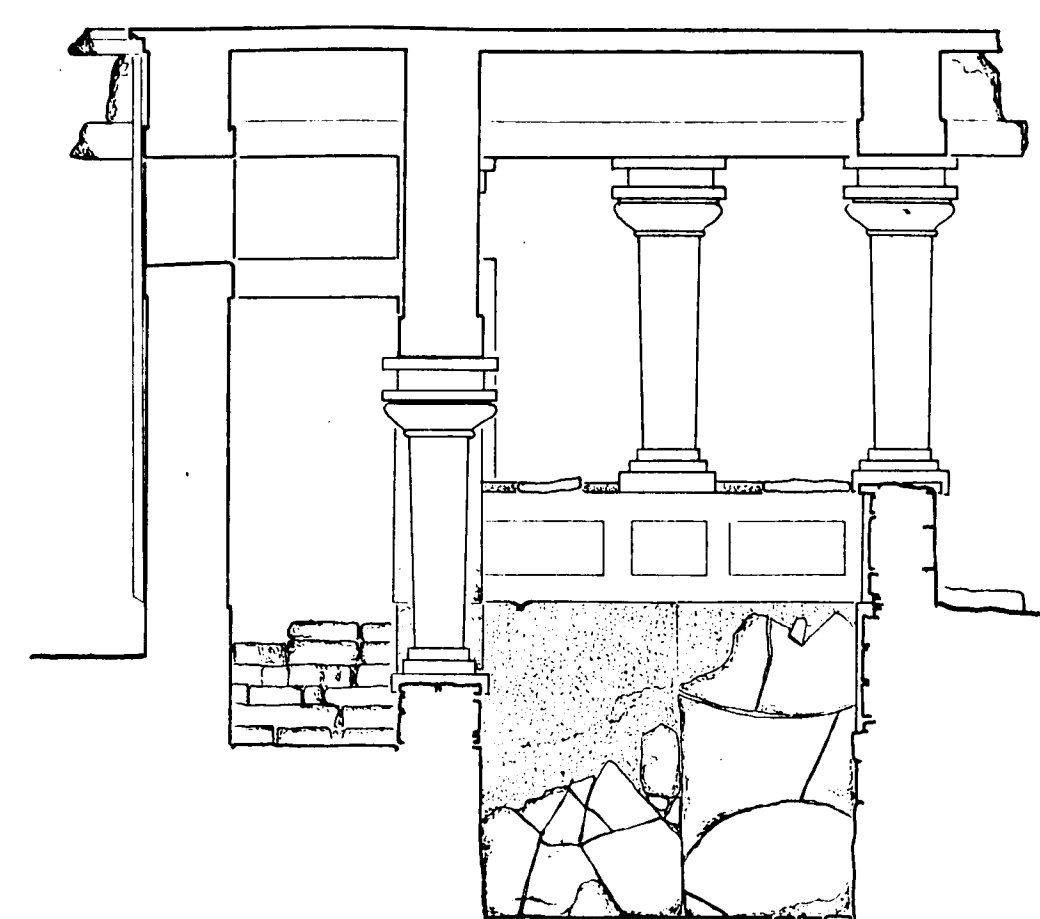


*Section A-A*

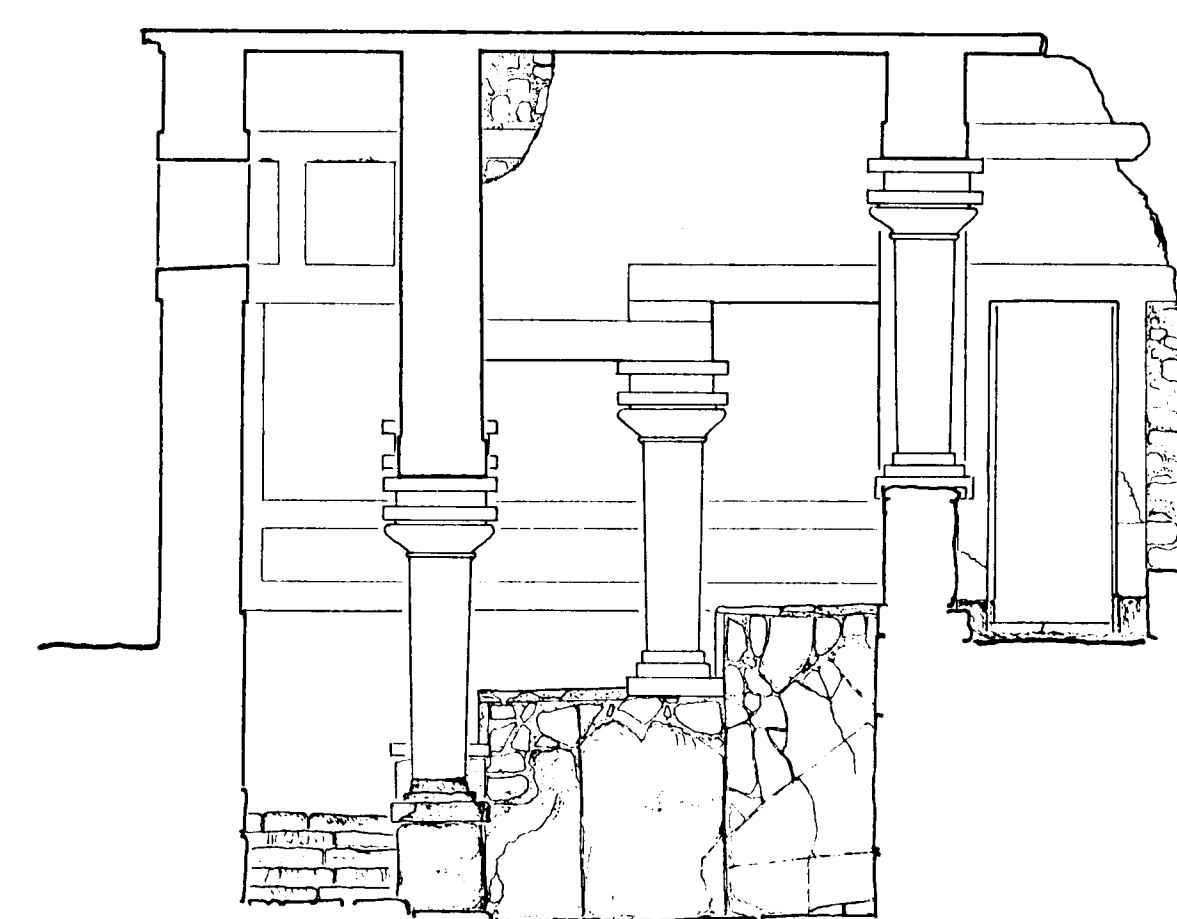


*Section B-B*

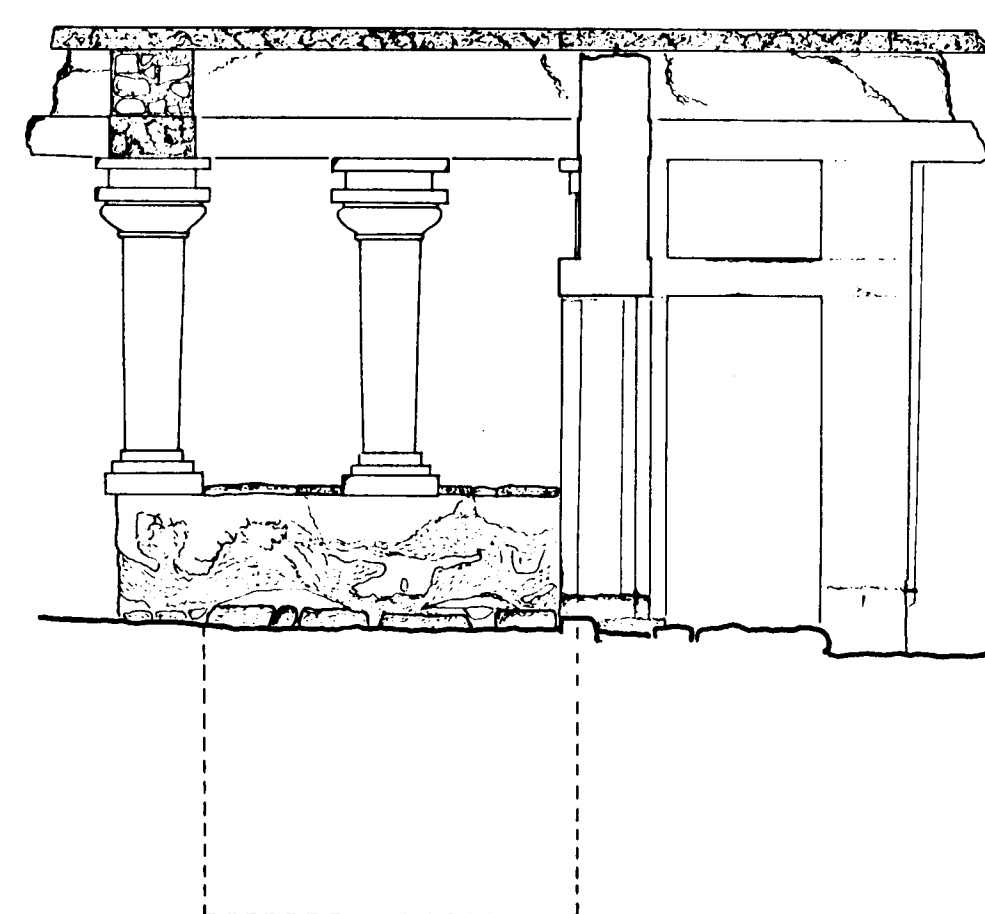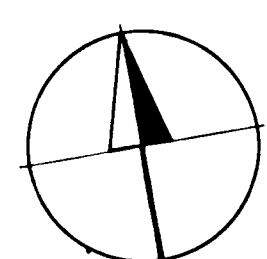


*East Elevation*

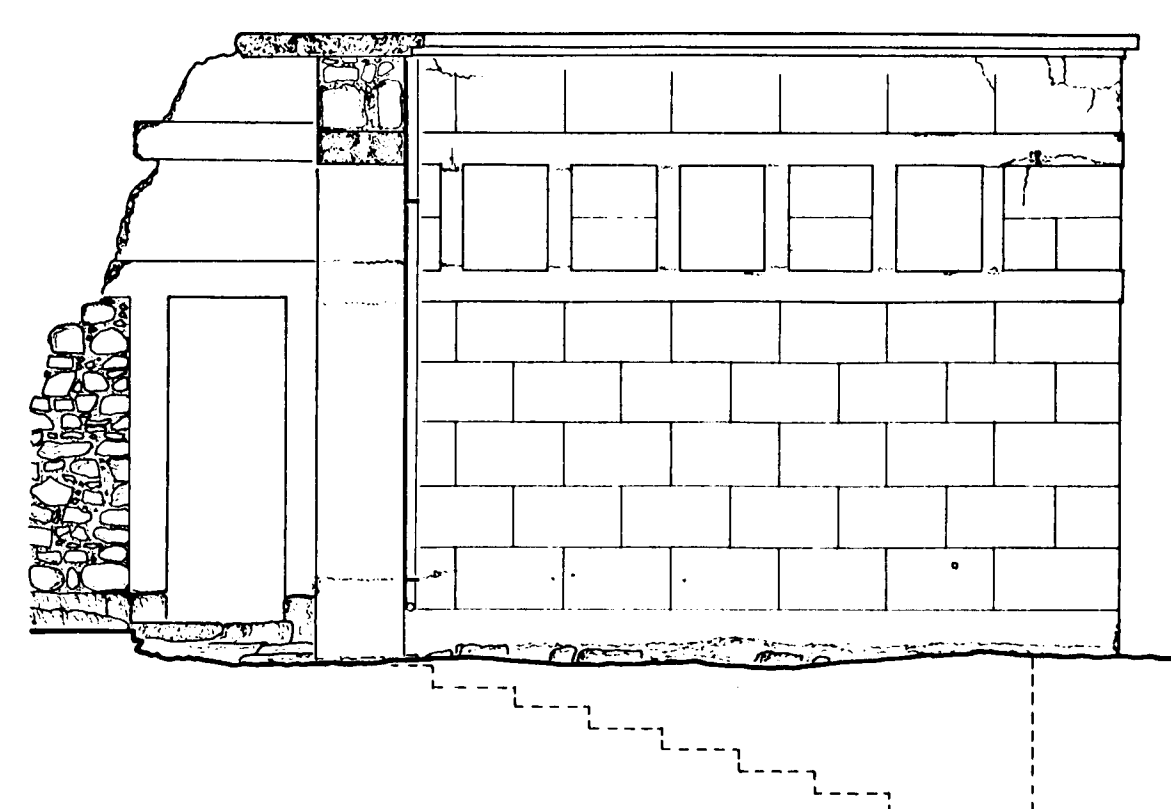

*North Elevation*

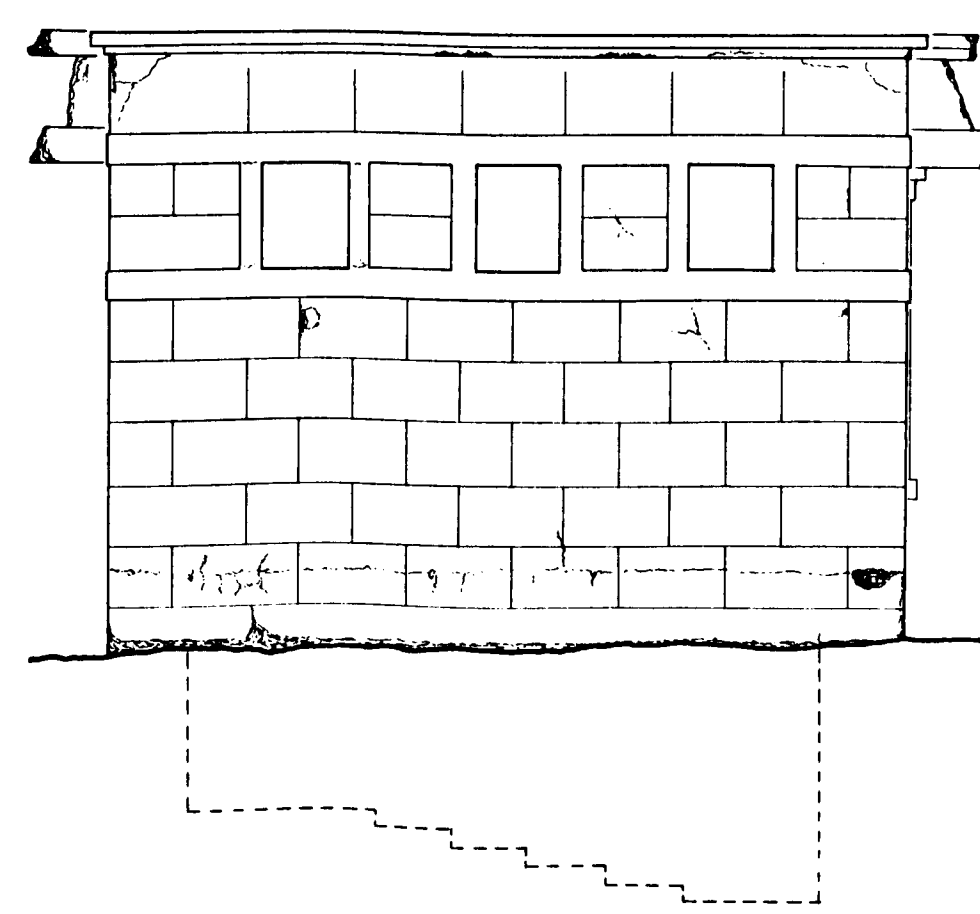


*West Elevation*

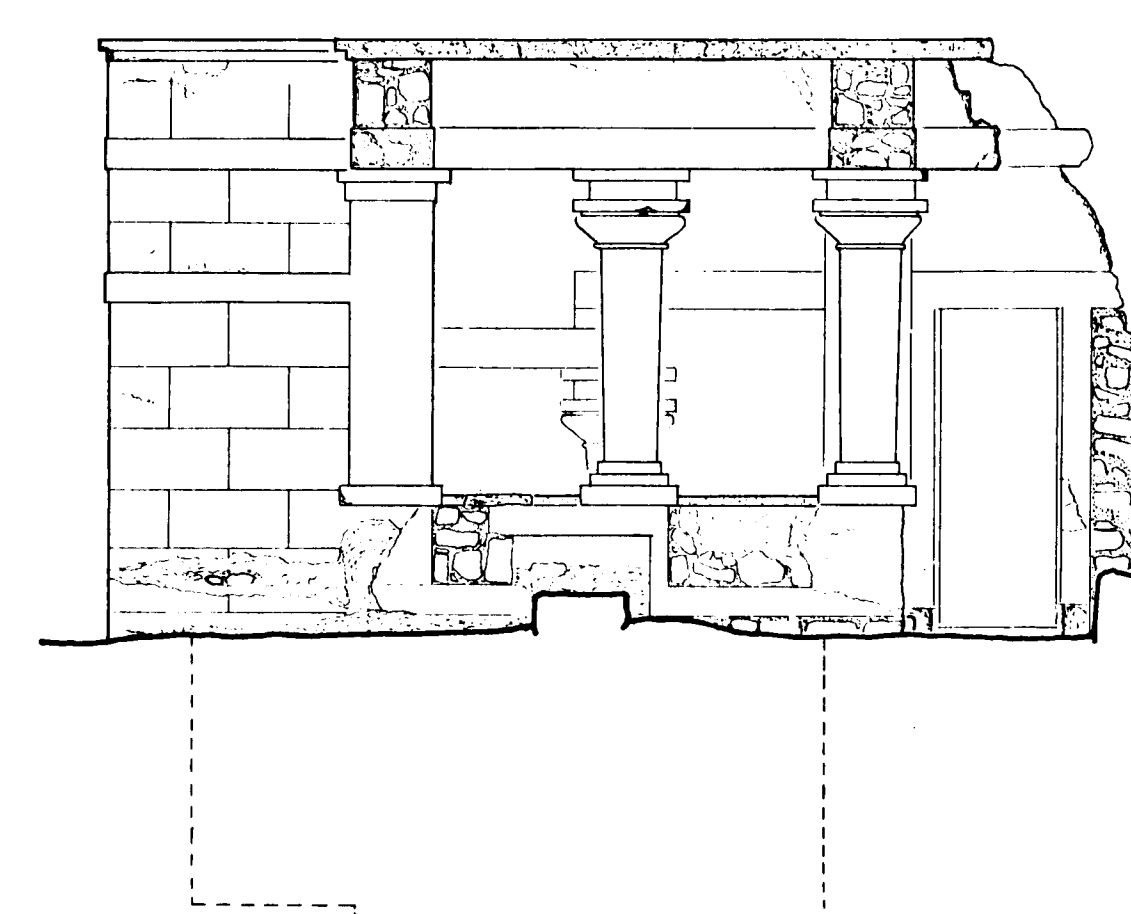

*South Elevation*


**Drawing 5**

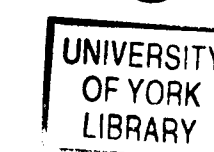

North Lustral Basin  
Plans  
Sections  
Elevations  
1/50 Scale  
Rec.: Peter Kienzle  
Date: July 1997

Conservation  
and  
Reconstruction  
at the  
Palace of Minos  
at Knossos

PhD Peter Kienzle  
University of York

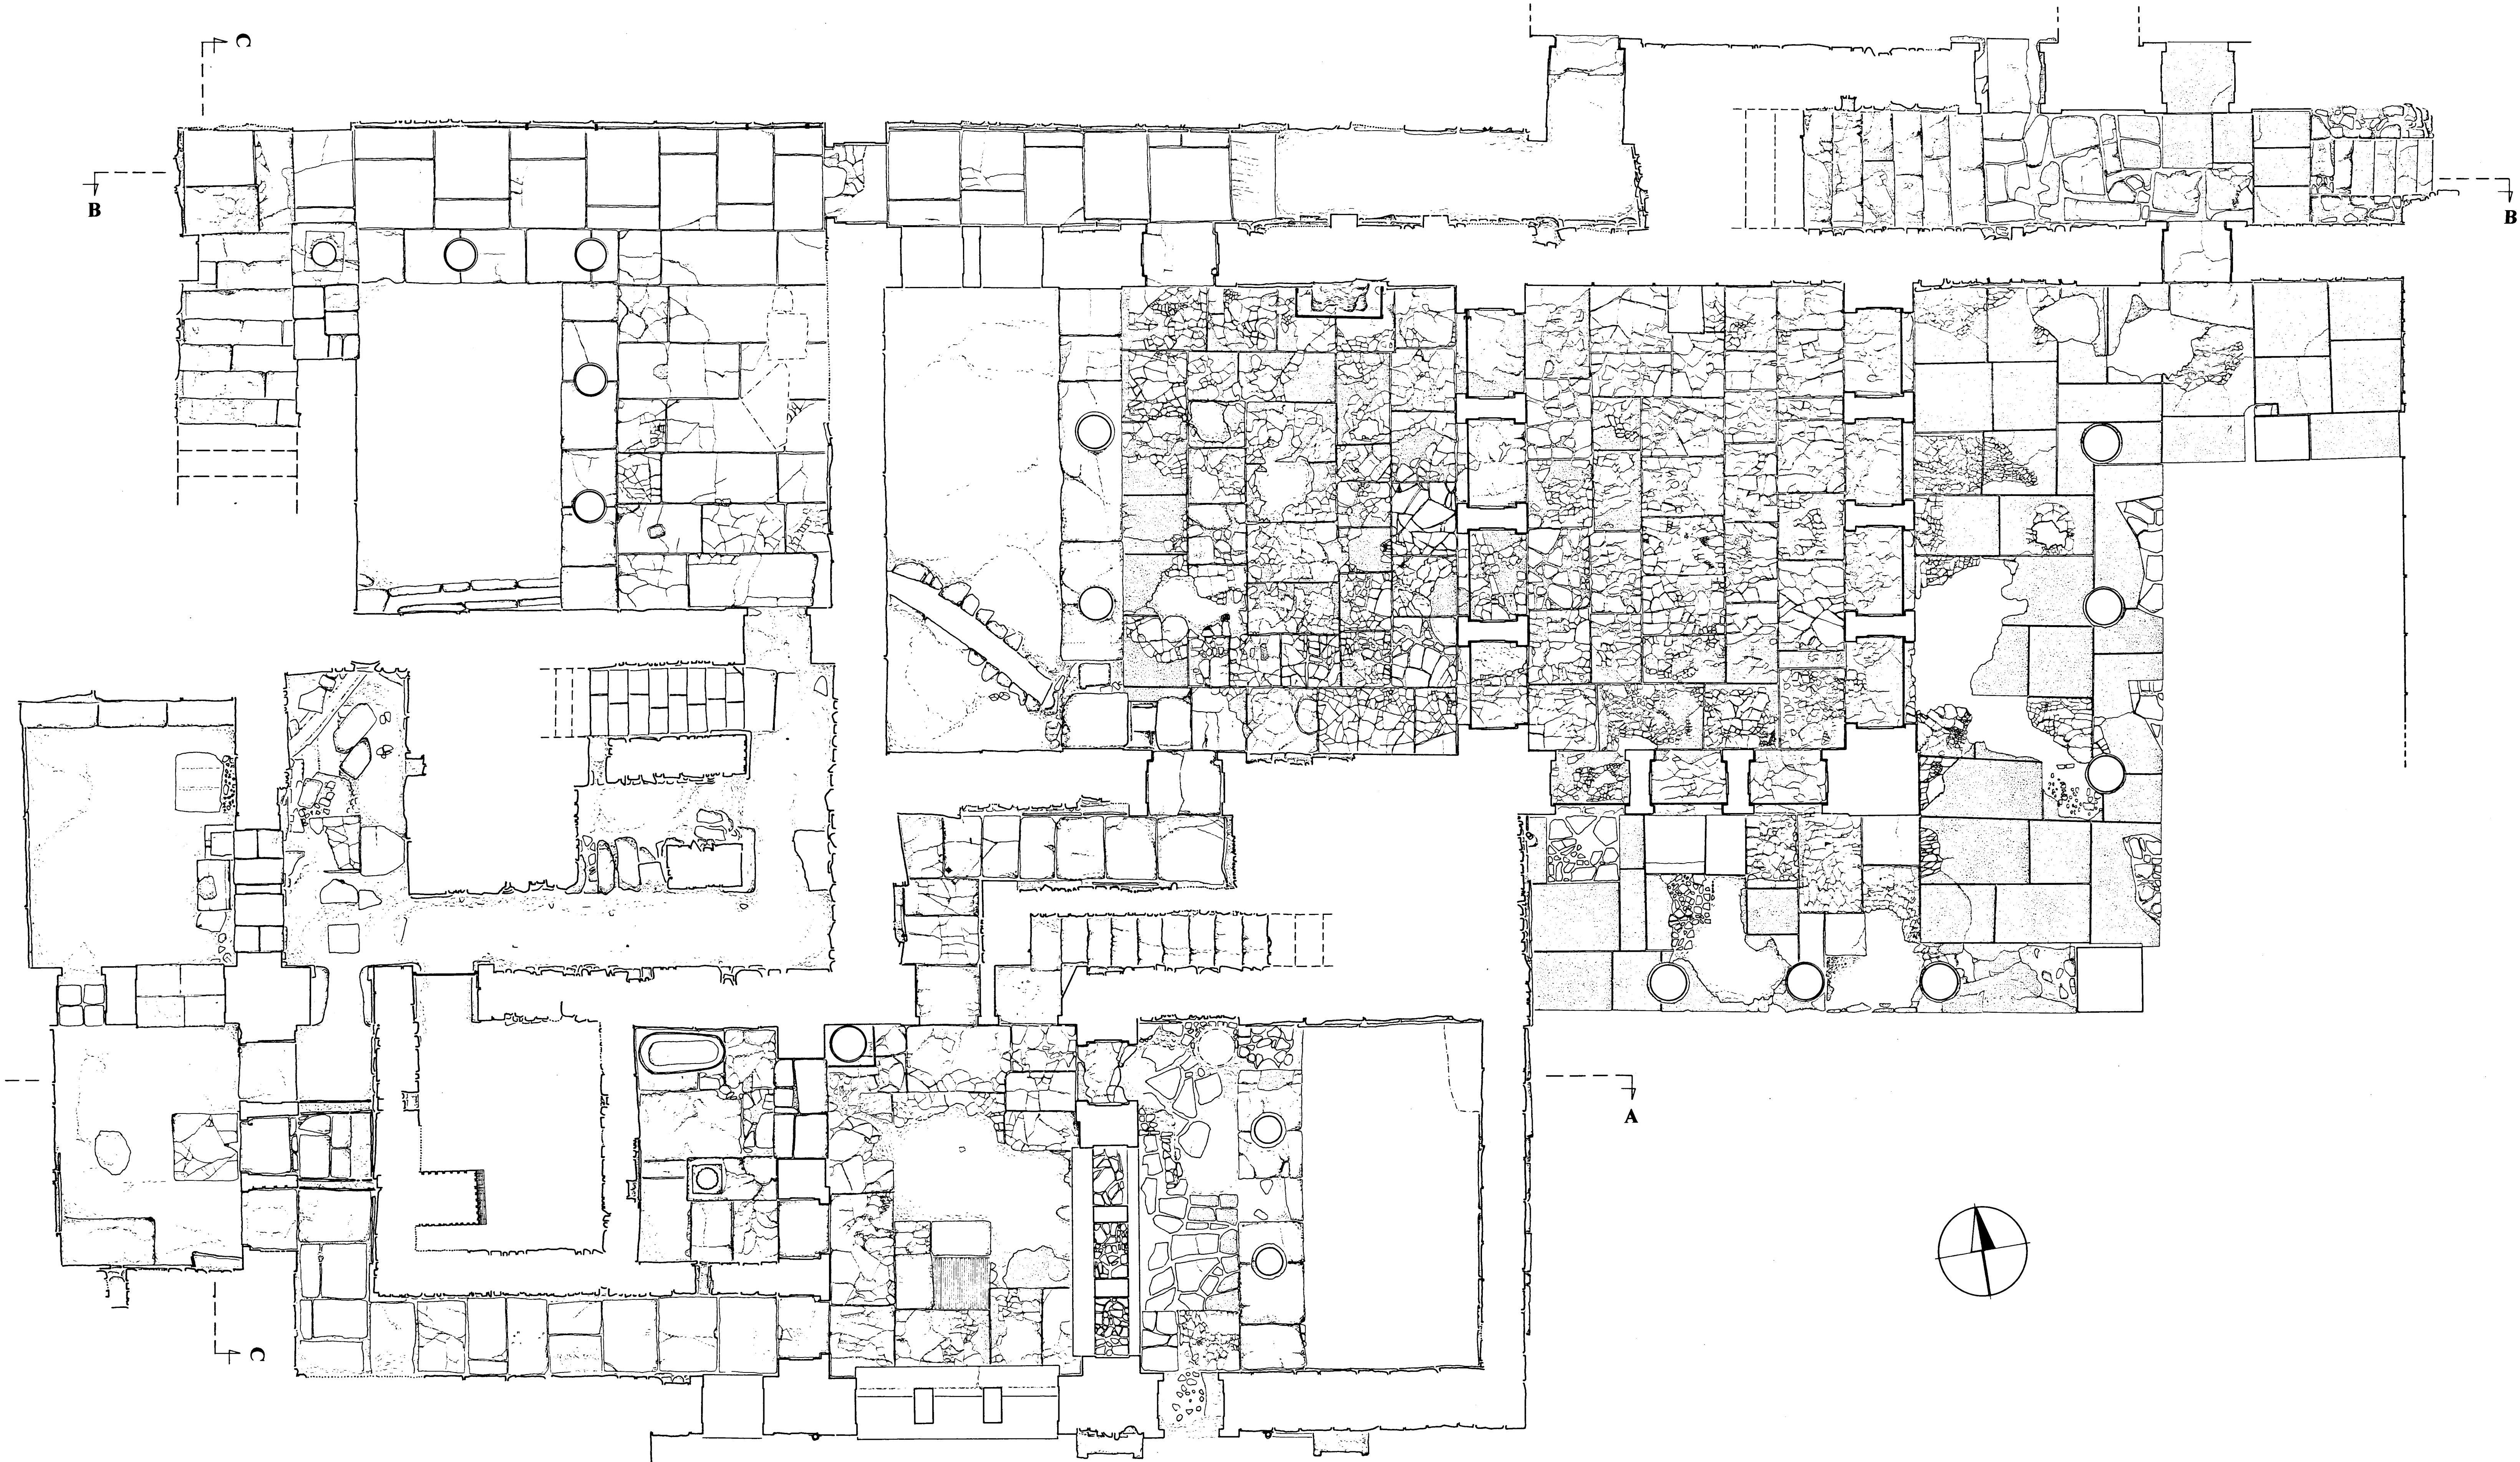

Drawing **6**




The Domestic Quarter  
Ground Floor Plan  
1/50 Scale  
Rec.: Peter Kienzle  
Date: July 1997




Conservation  
and  
Reconstruction  
at the  
Palace of Minos  
at Knossos

PhD Peter Kienzle  
University of York

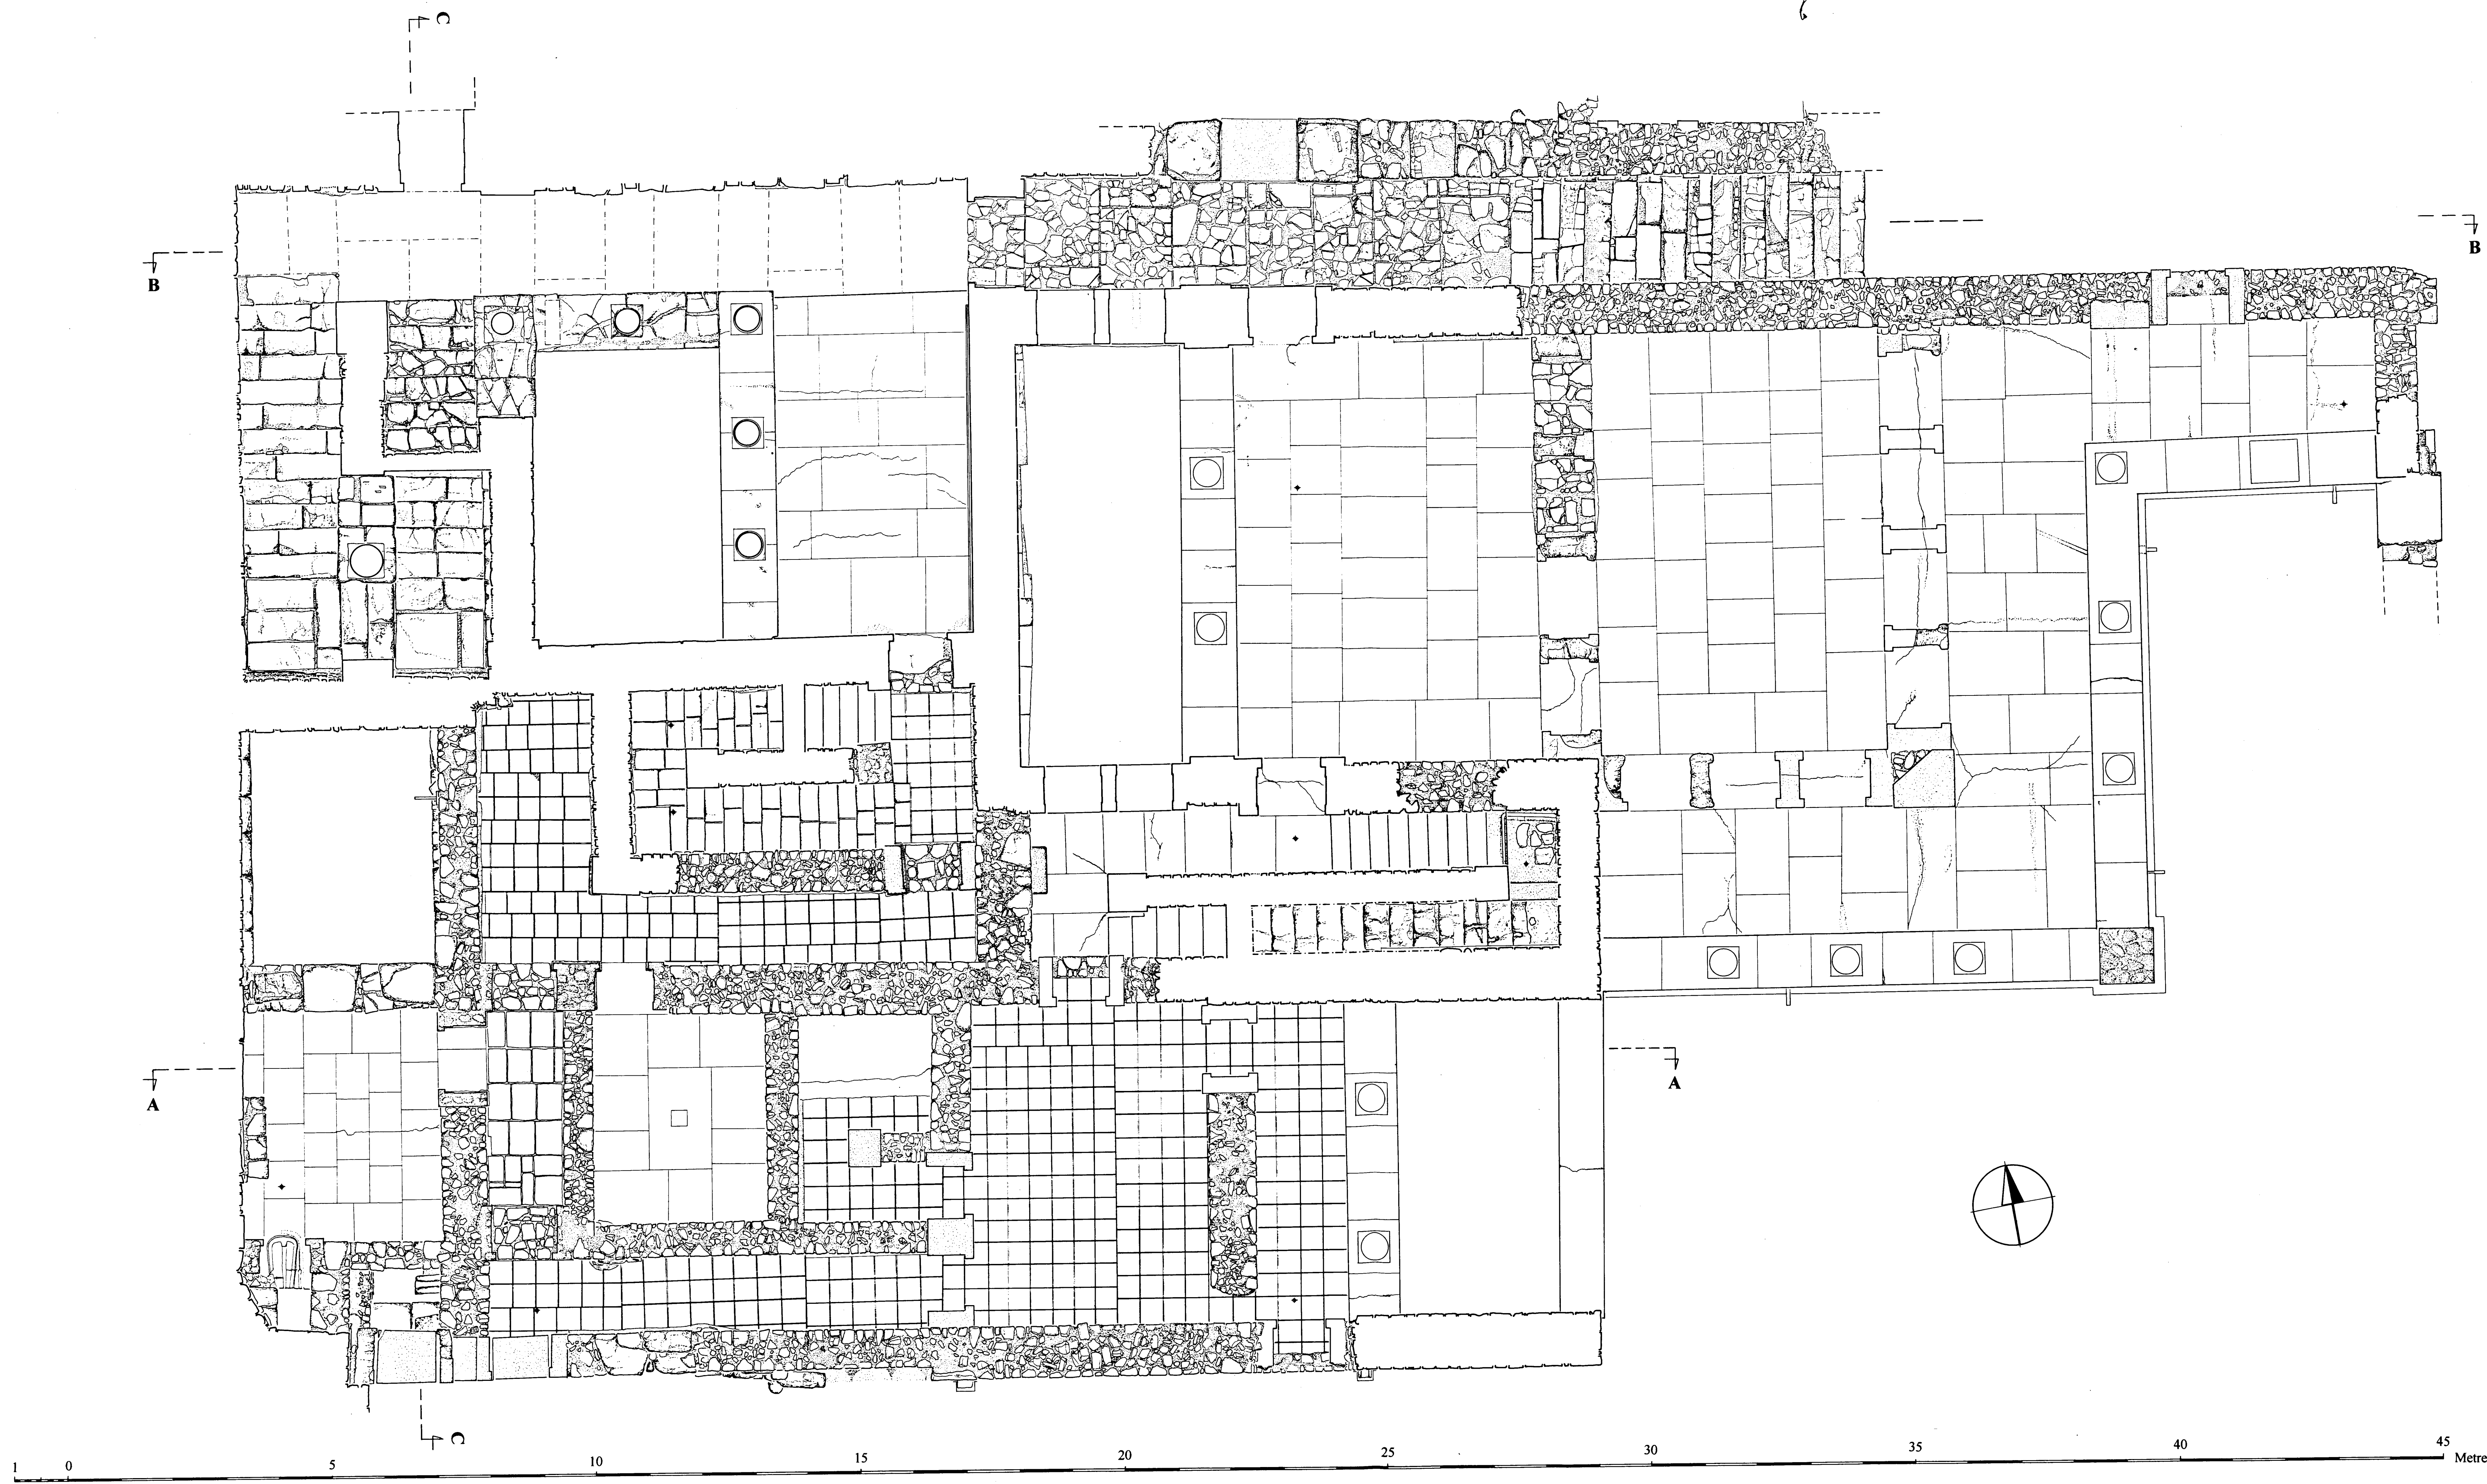

Drawing **7**

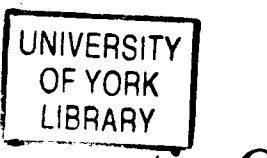


The Domestic Quarter  
First Floor Plan  
1/50 Scale  
Rec.: Peter Kienzle  
Date: July 1997




**Conservation  
and  
Reconstruction  
at the  
Palace of Minos  
at Knossos**

**PhD Peter Kienzle  
University of York**

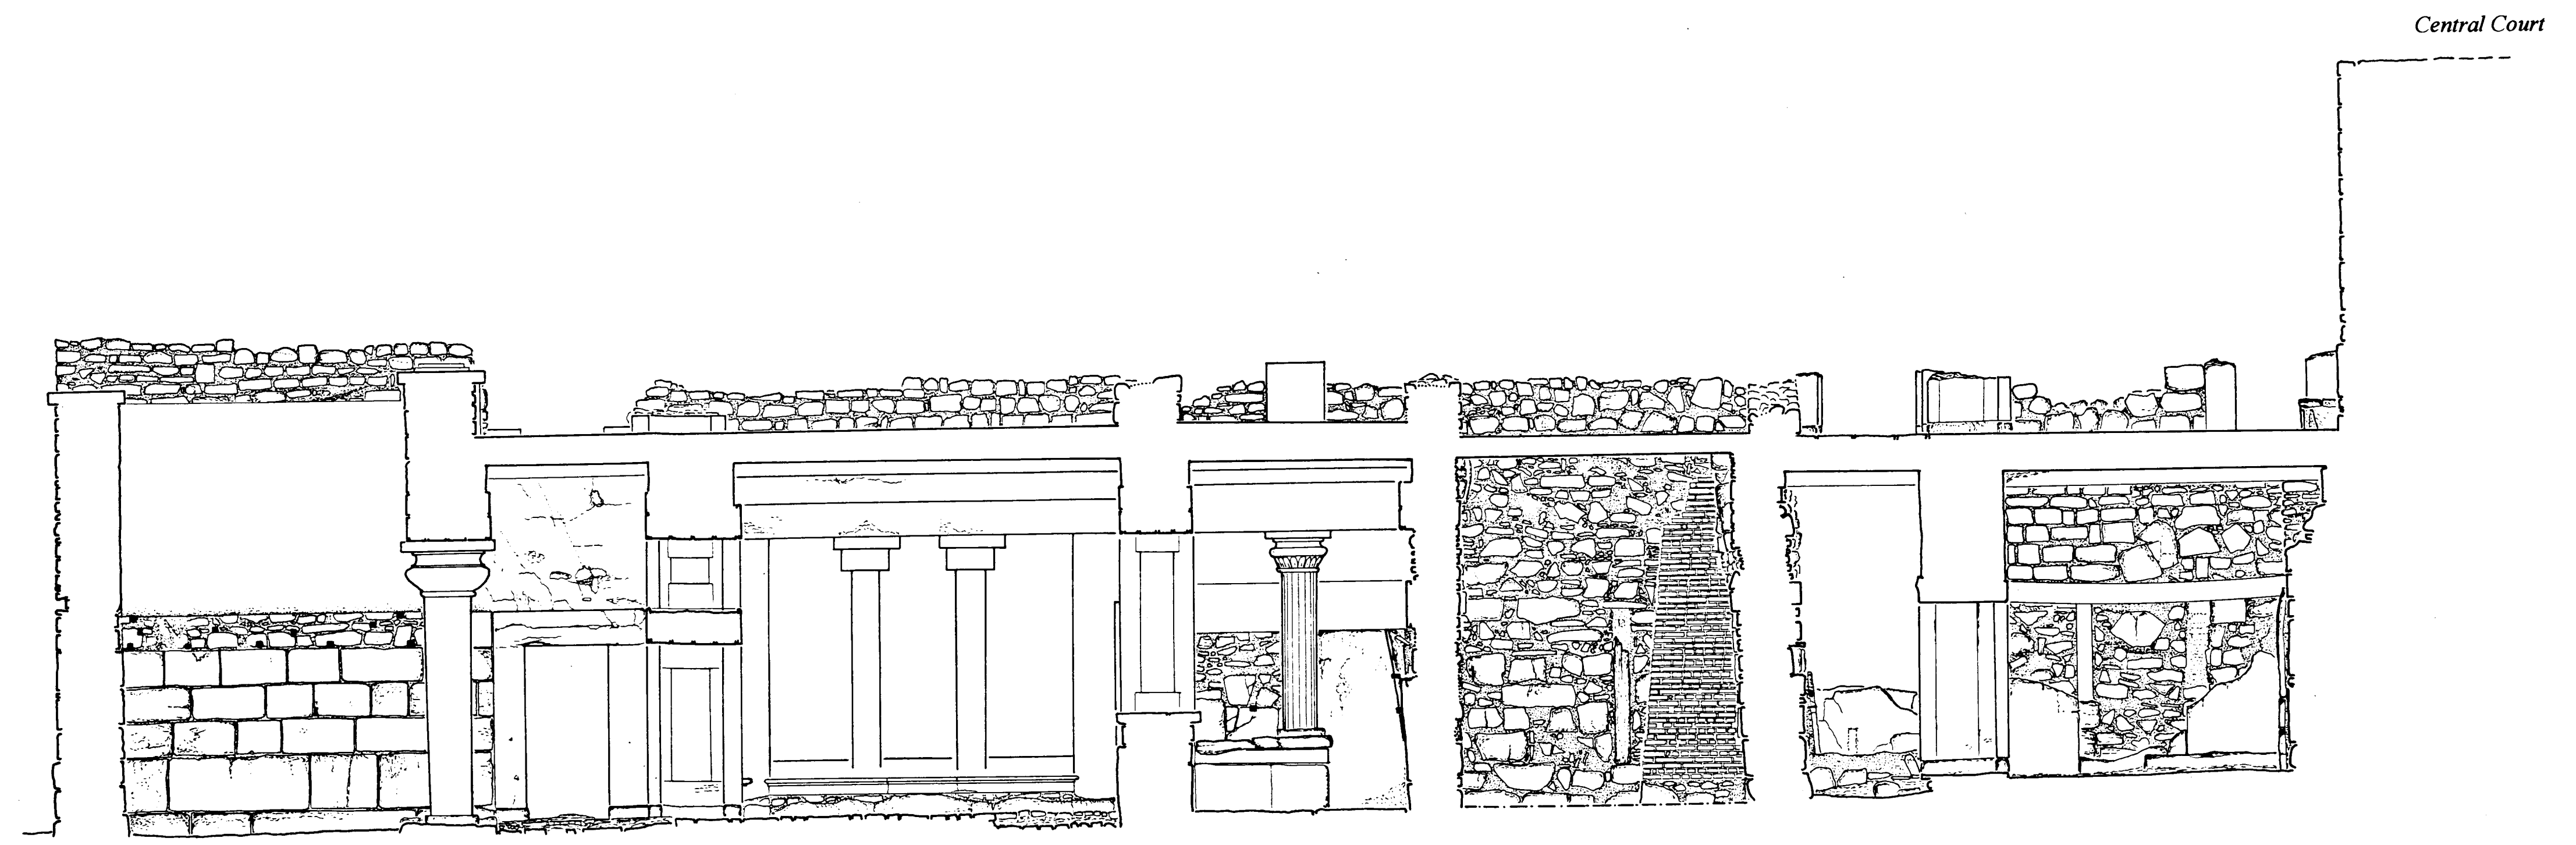

*Section A-A*

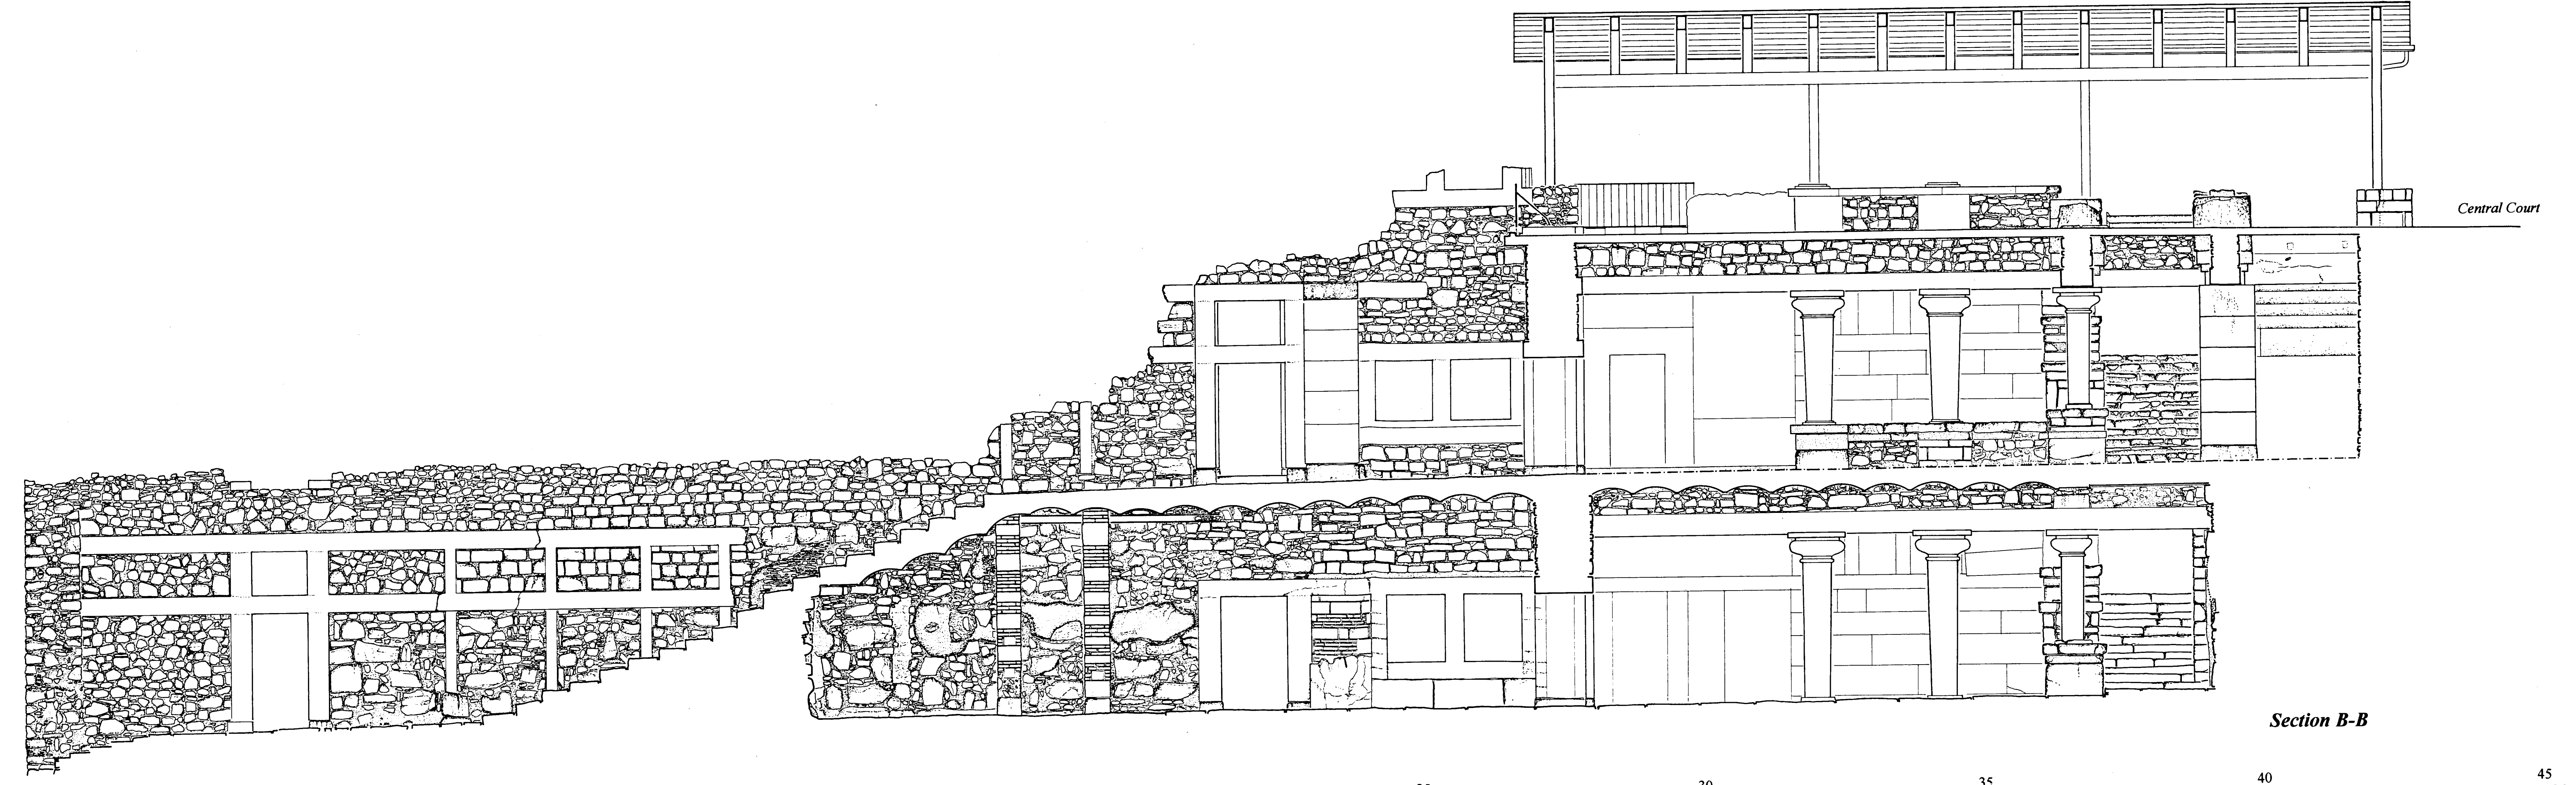

*Section B-B*




**Drawing 8**

UNIVERSITY OF YORK  
The Domestic Quarter  
Section A-A  
Section B-B  
1/50 Scale  
Rec.: Peter Kienzle  
Date: July 1997



**Conservation  
and  
Reconstruction  
at the  
Palace of Minos  
at Knossos**

**PhD Peter Kienzle  
University of York**

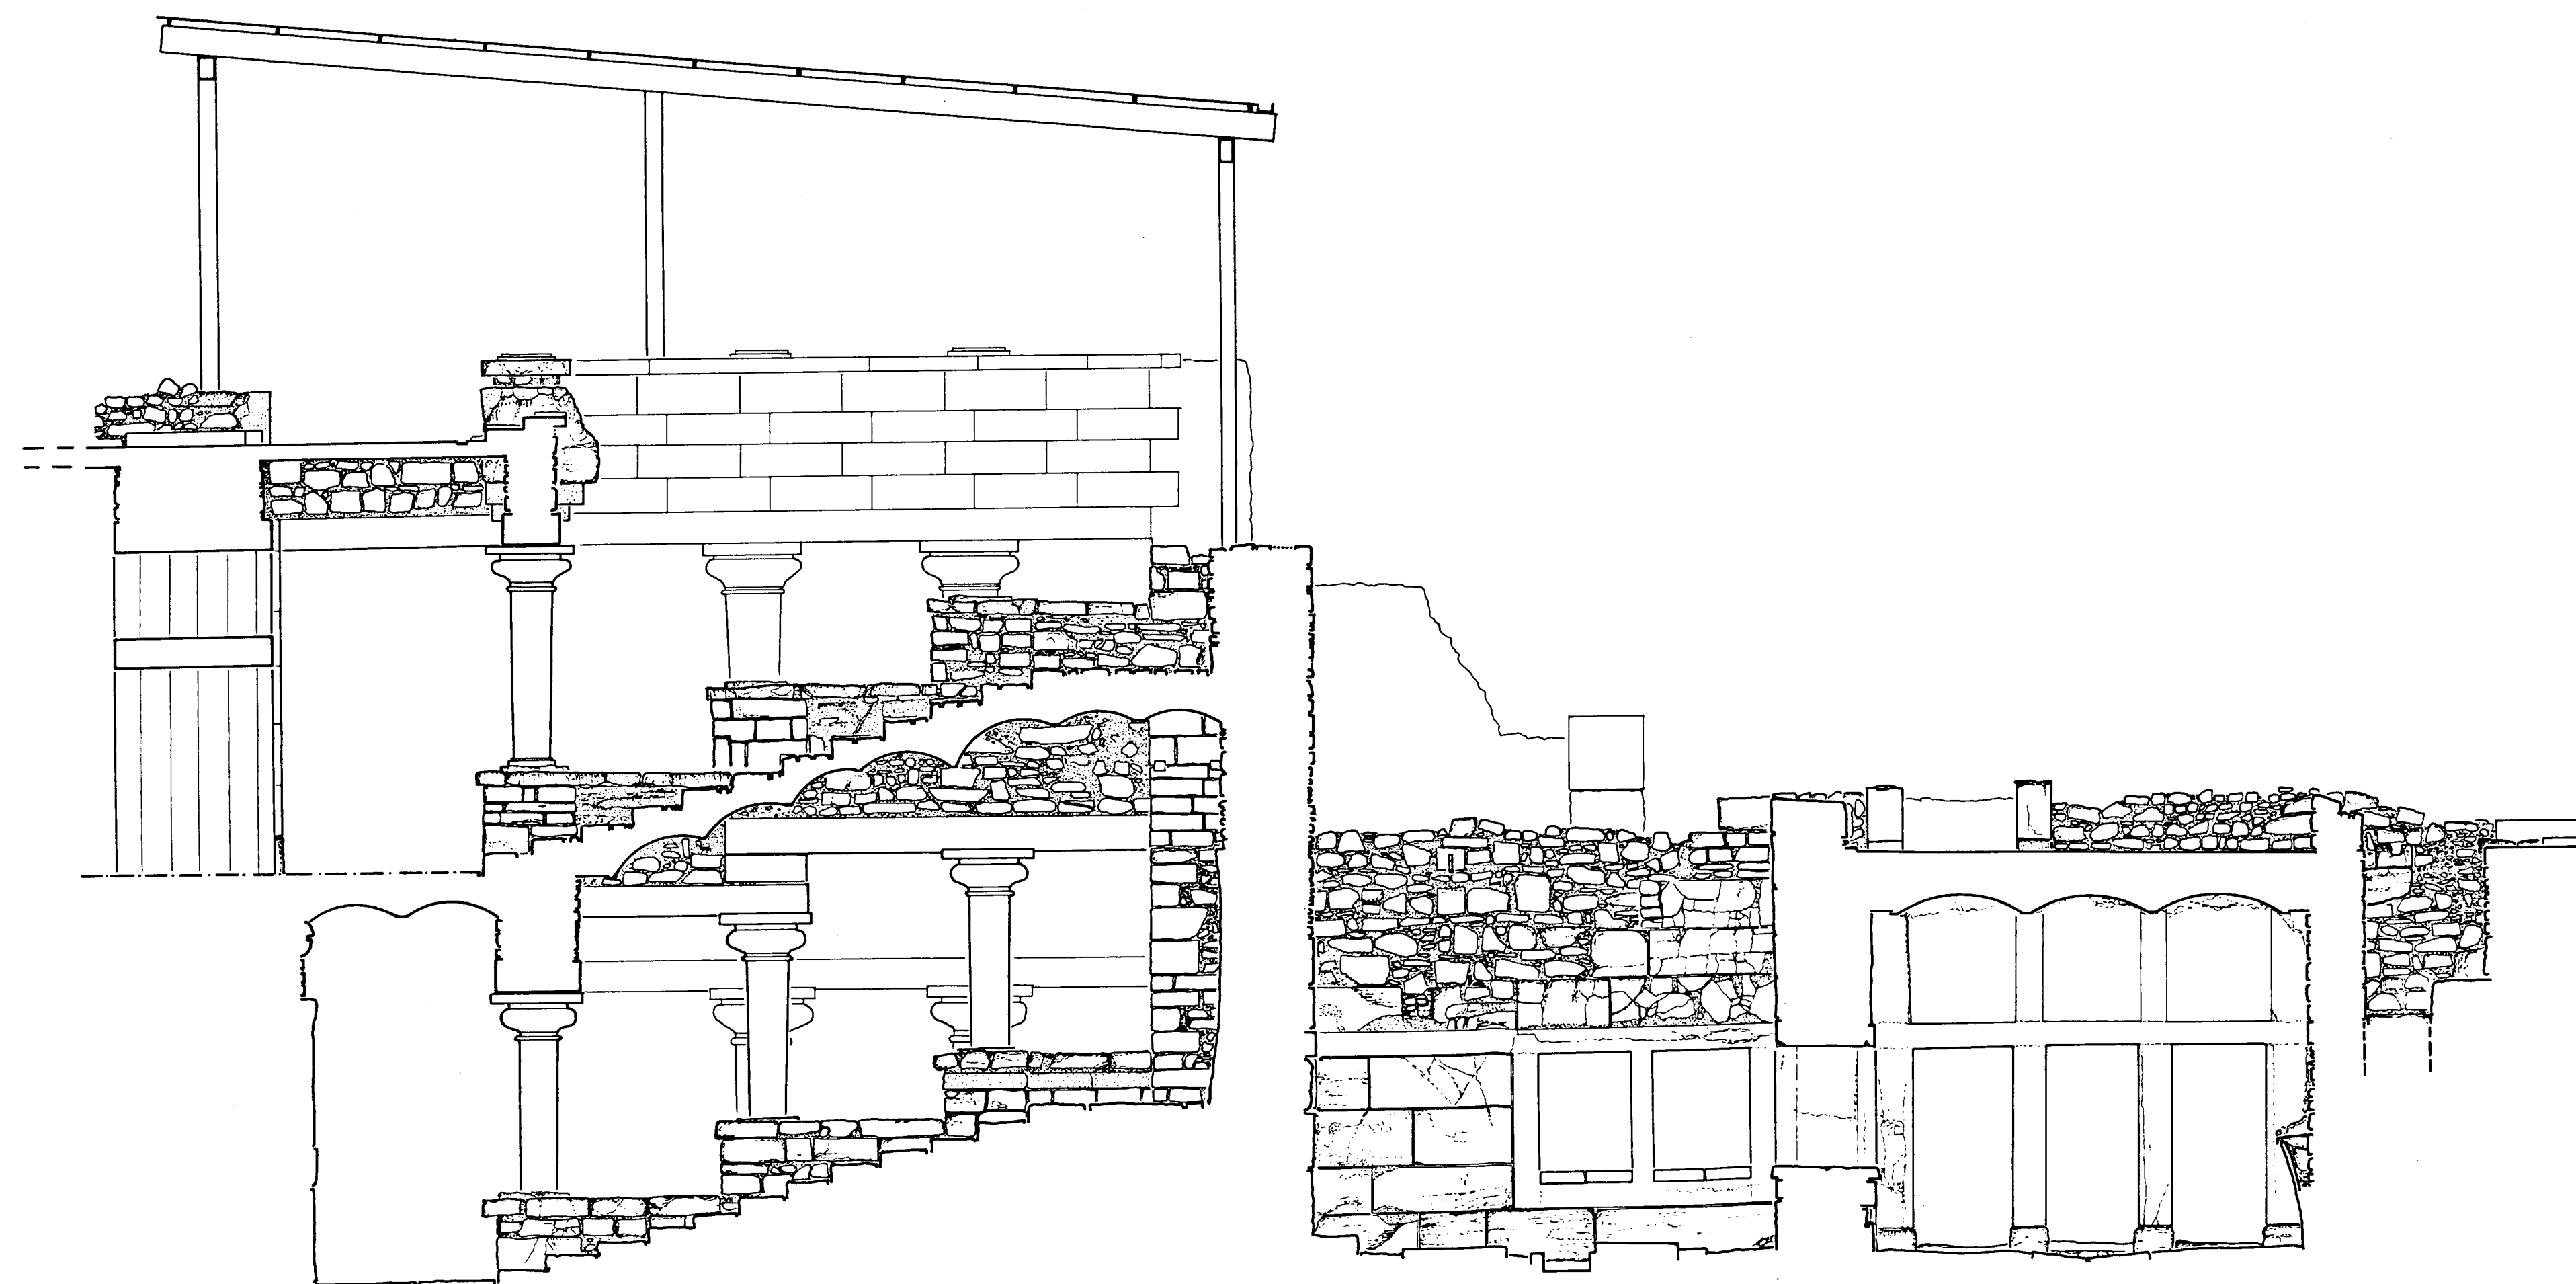

*Section C-C*



**Drawing 9**

UNIVERSITY  
OF YORK  
LIBRARY

The Domestic Quarter  
Section C-C  
1/50 Scale  
Rec.: Peter Kienzle  
Date: July 1997